



USJL132667 Dec 17, 2024 - 5:00pm C:\bms\wsp-us-pw-03\dms38531\57RR-112-C321-P.dwg

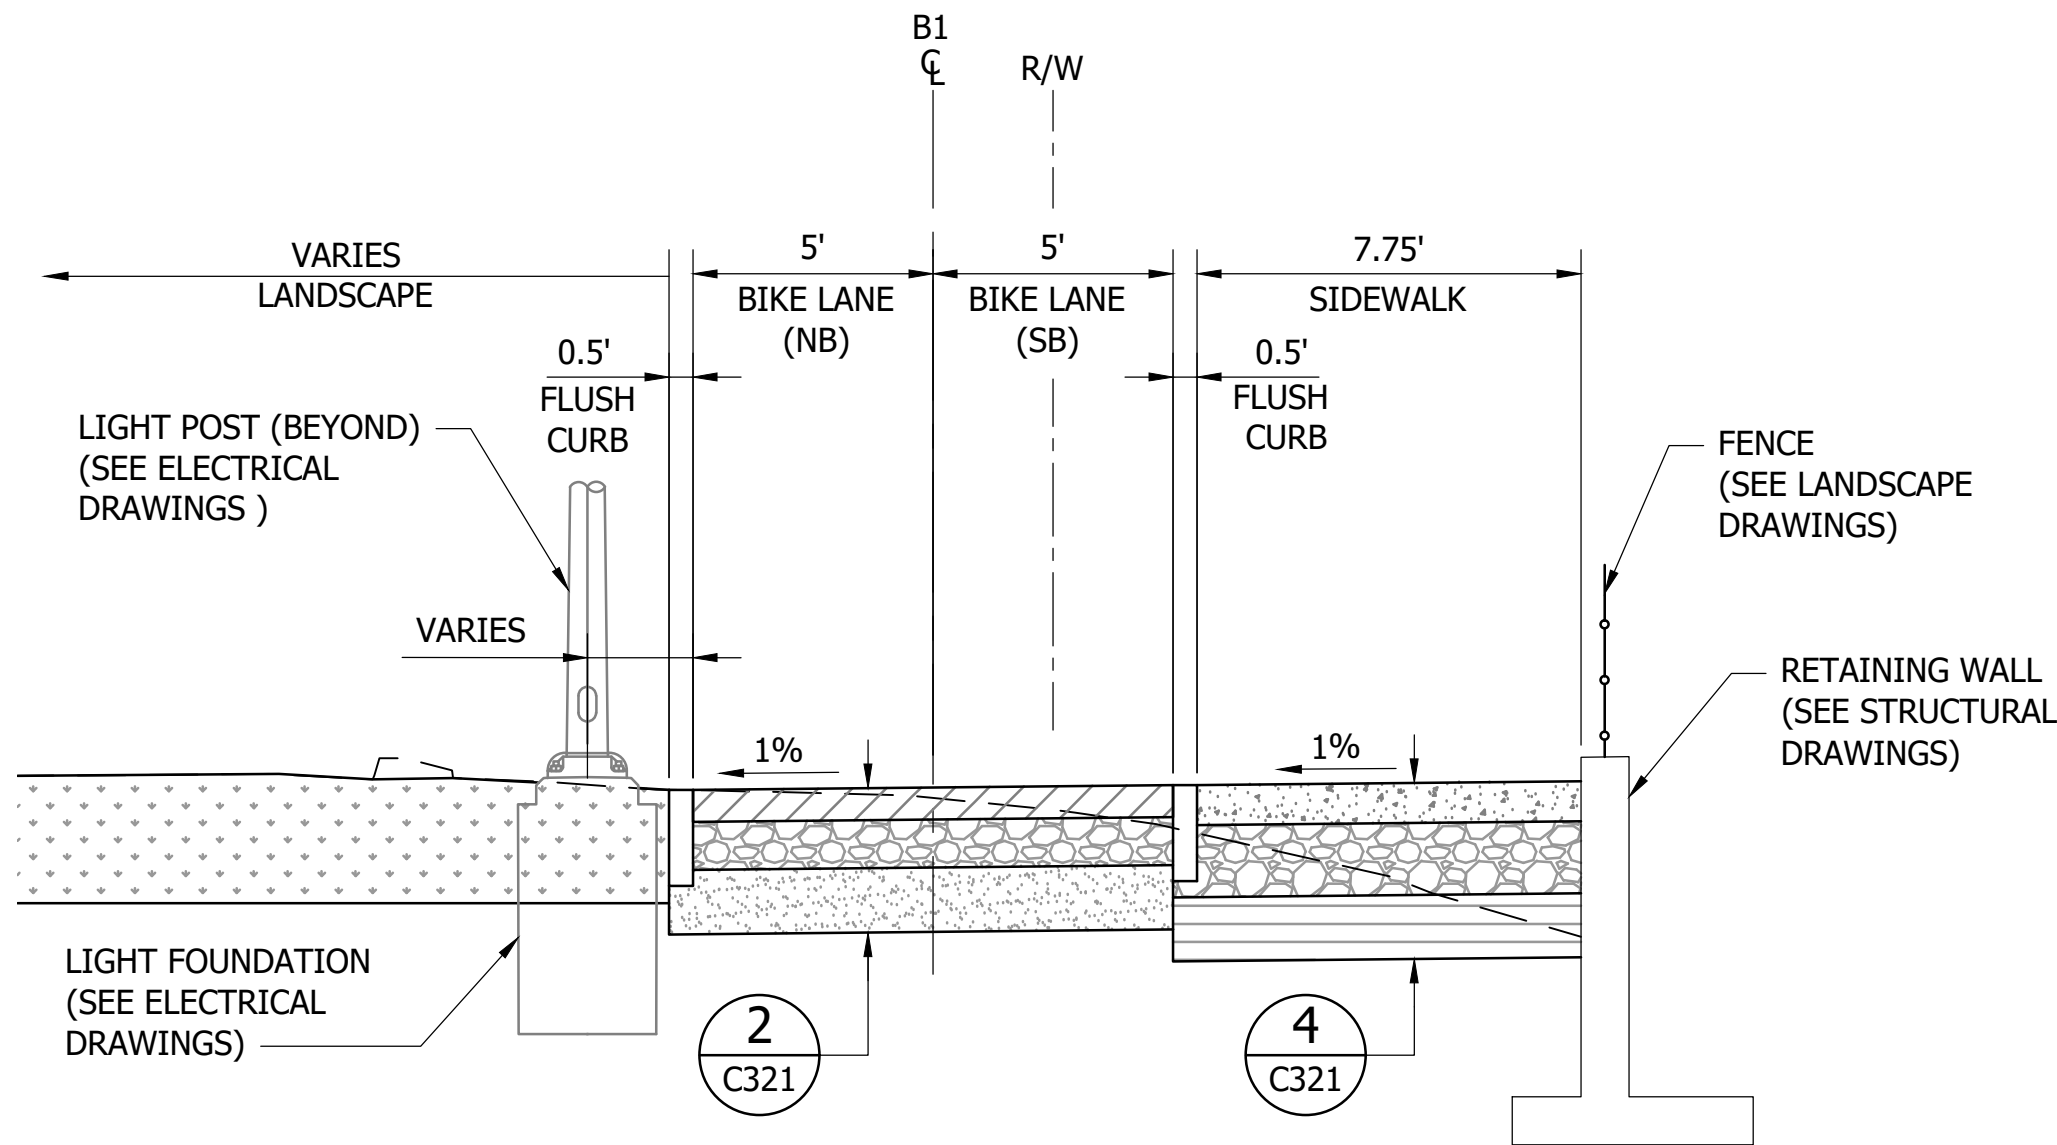


STA "B1" 1+44.00 TO 3+51.00
SECTION
NTS

A
C321 C131

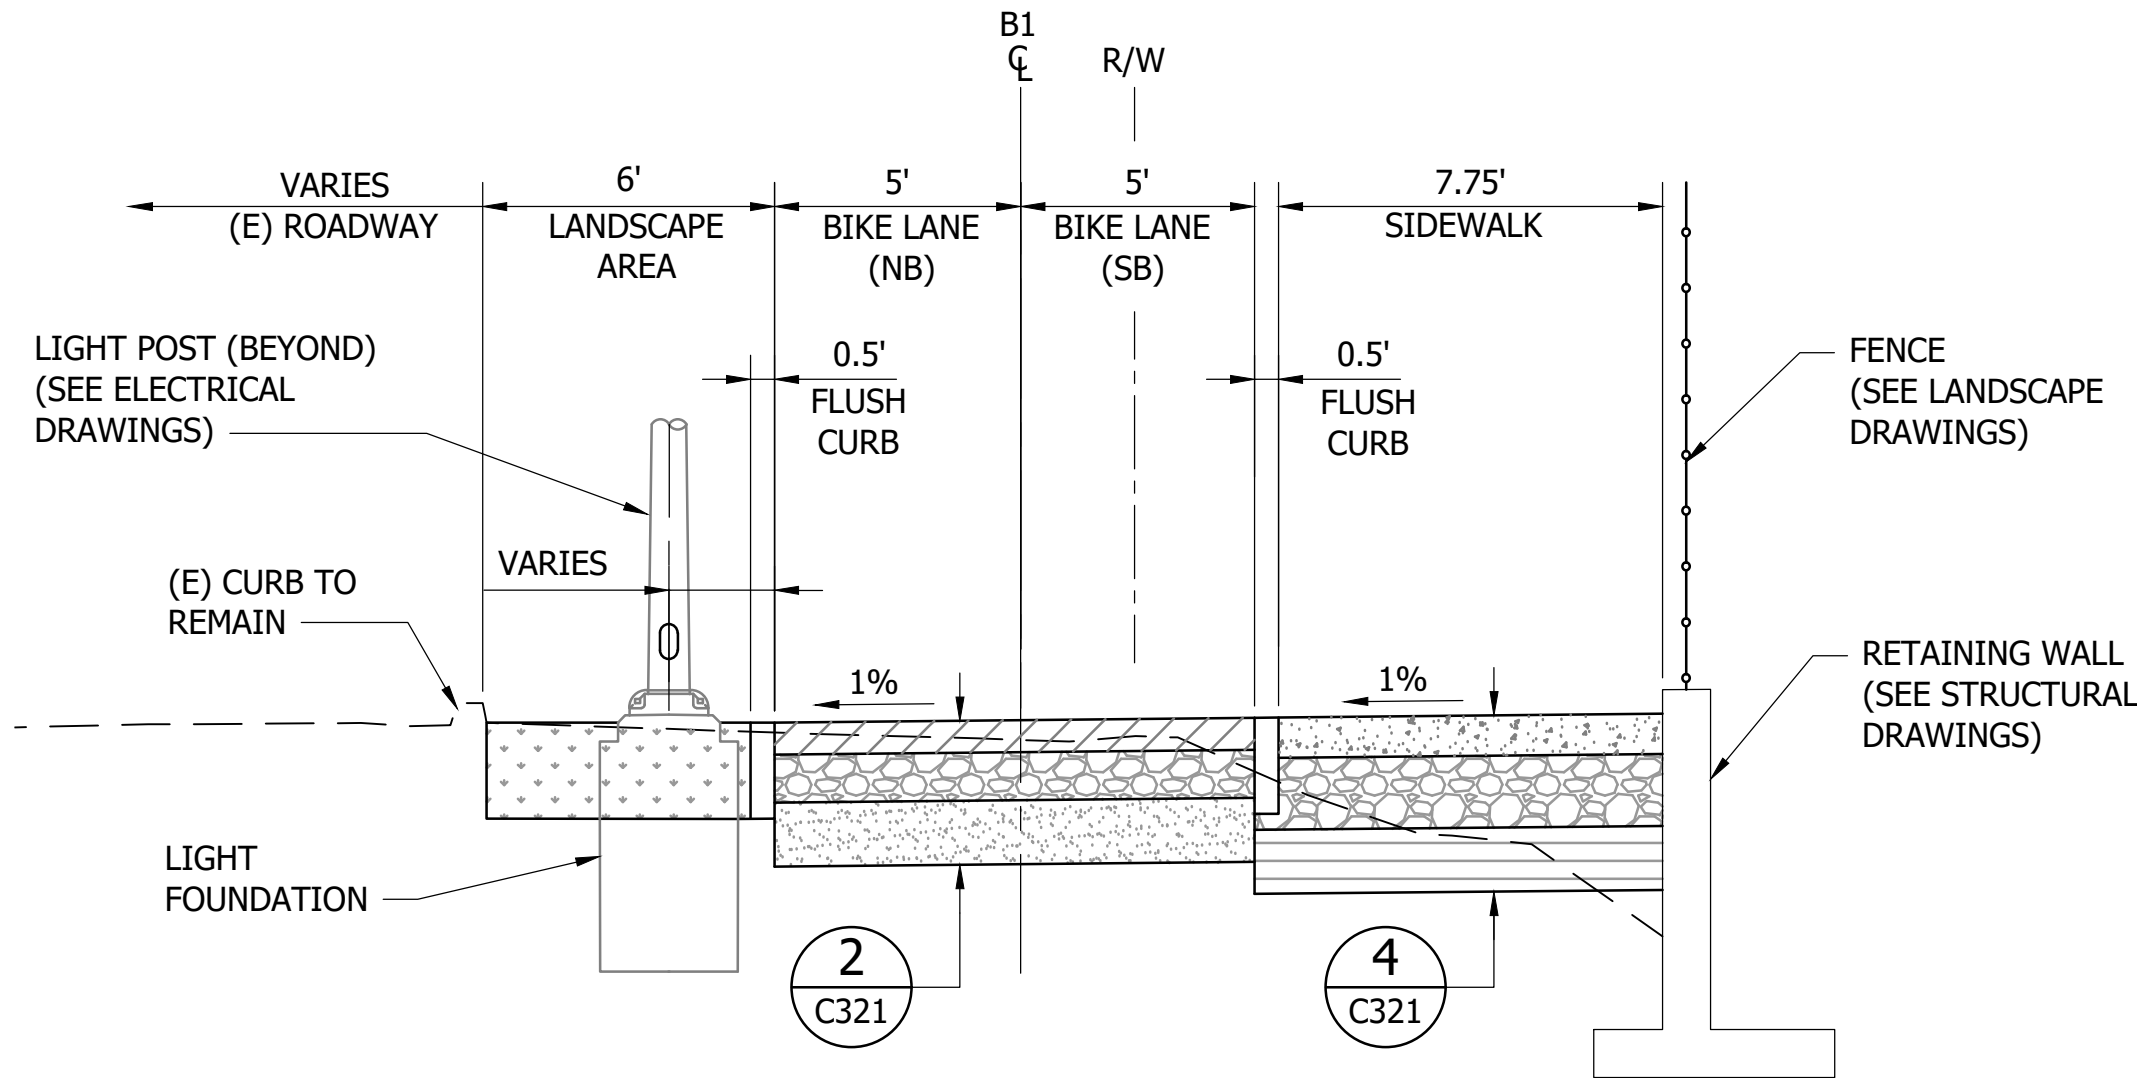


STA "B1" 3+51.00 TO 6+23.00
SECTION
NTS

B
C321 C131, C132

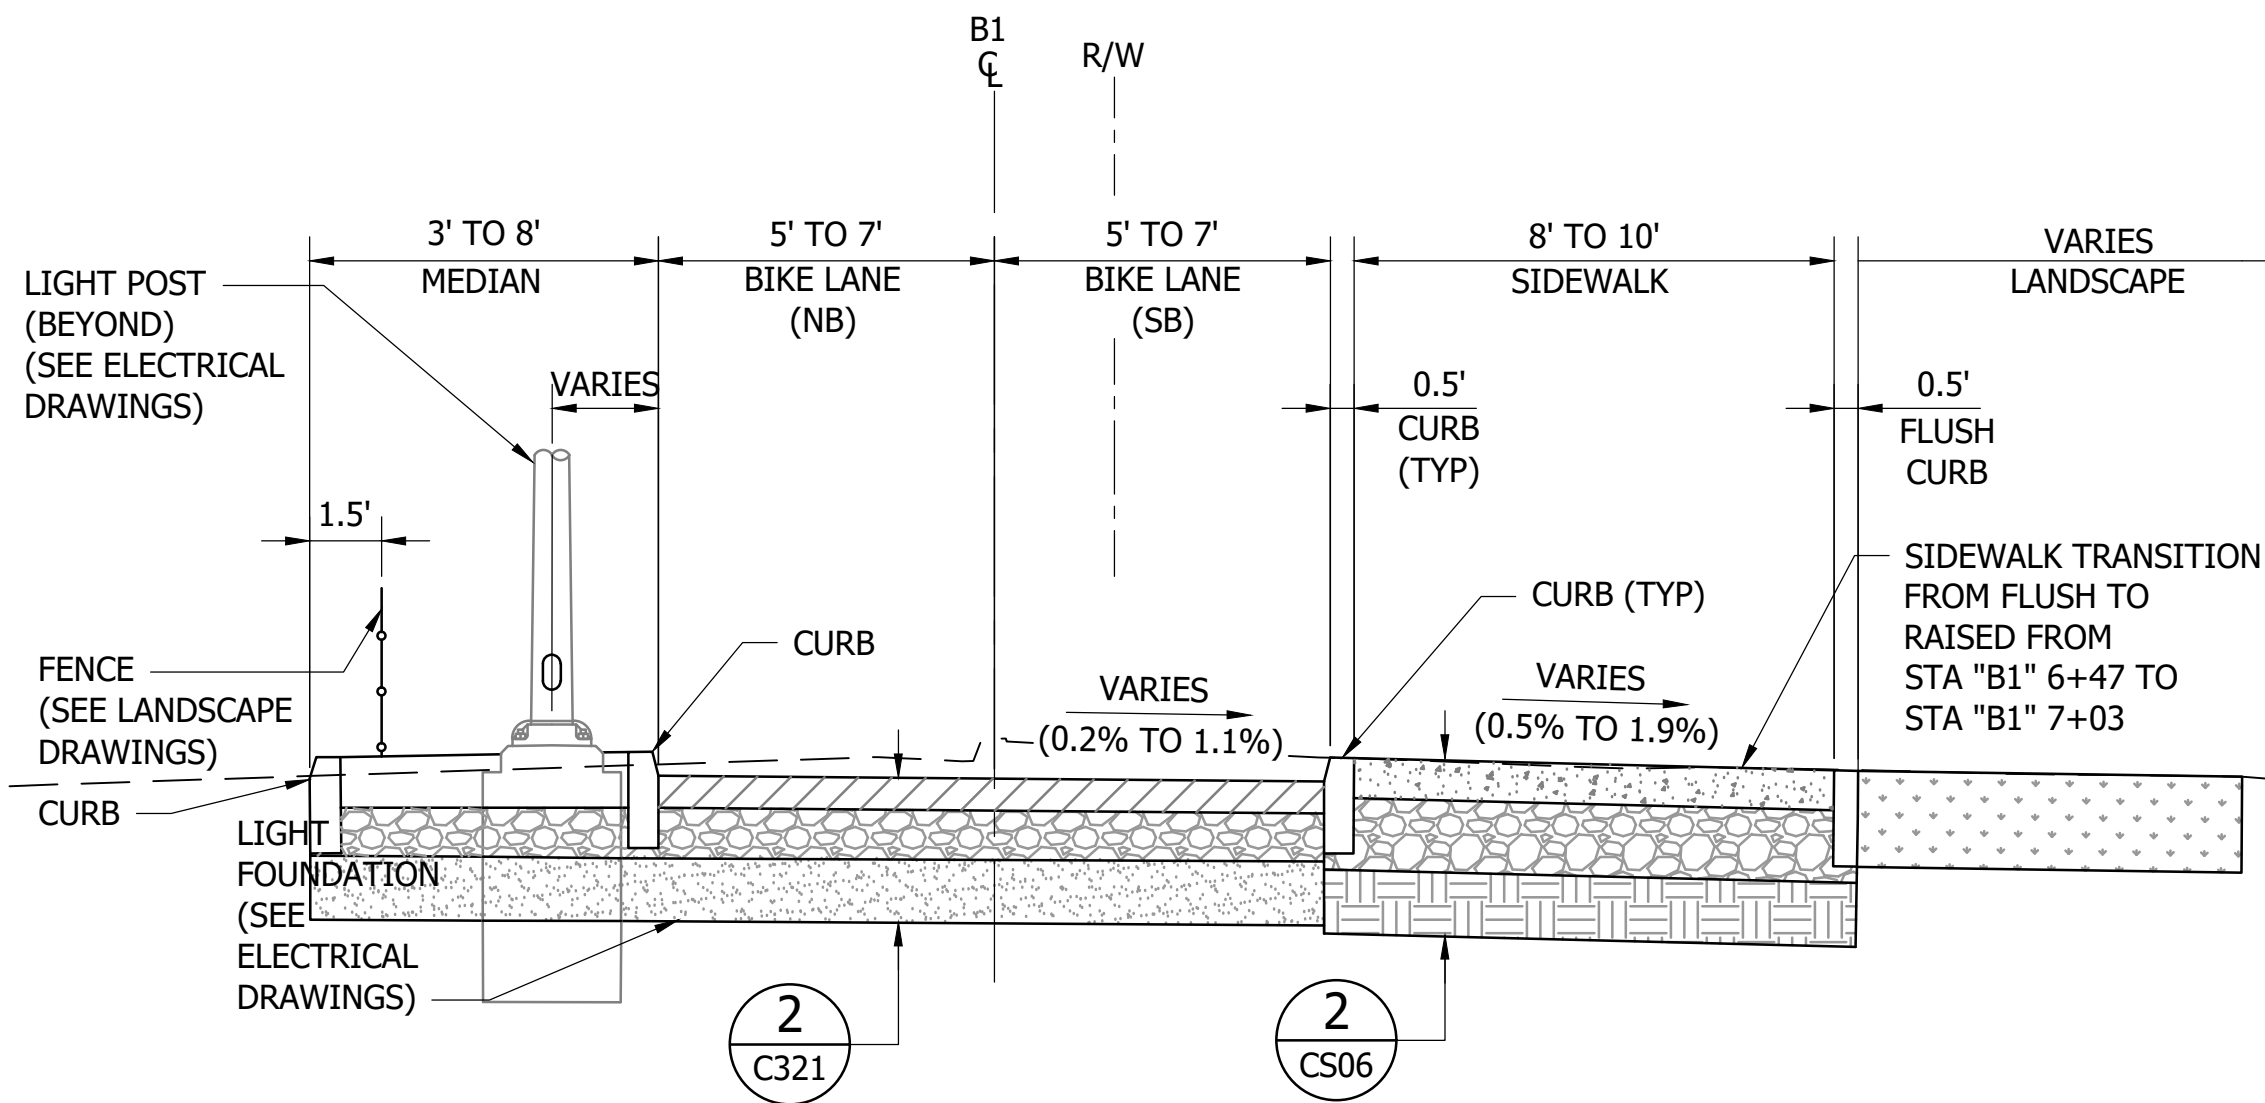

STA "B1" 6+23.00 TO 8+07.00
SECTION
NTS

C
C321 C132

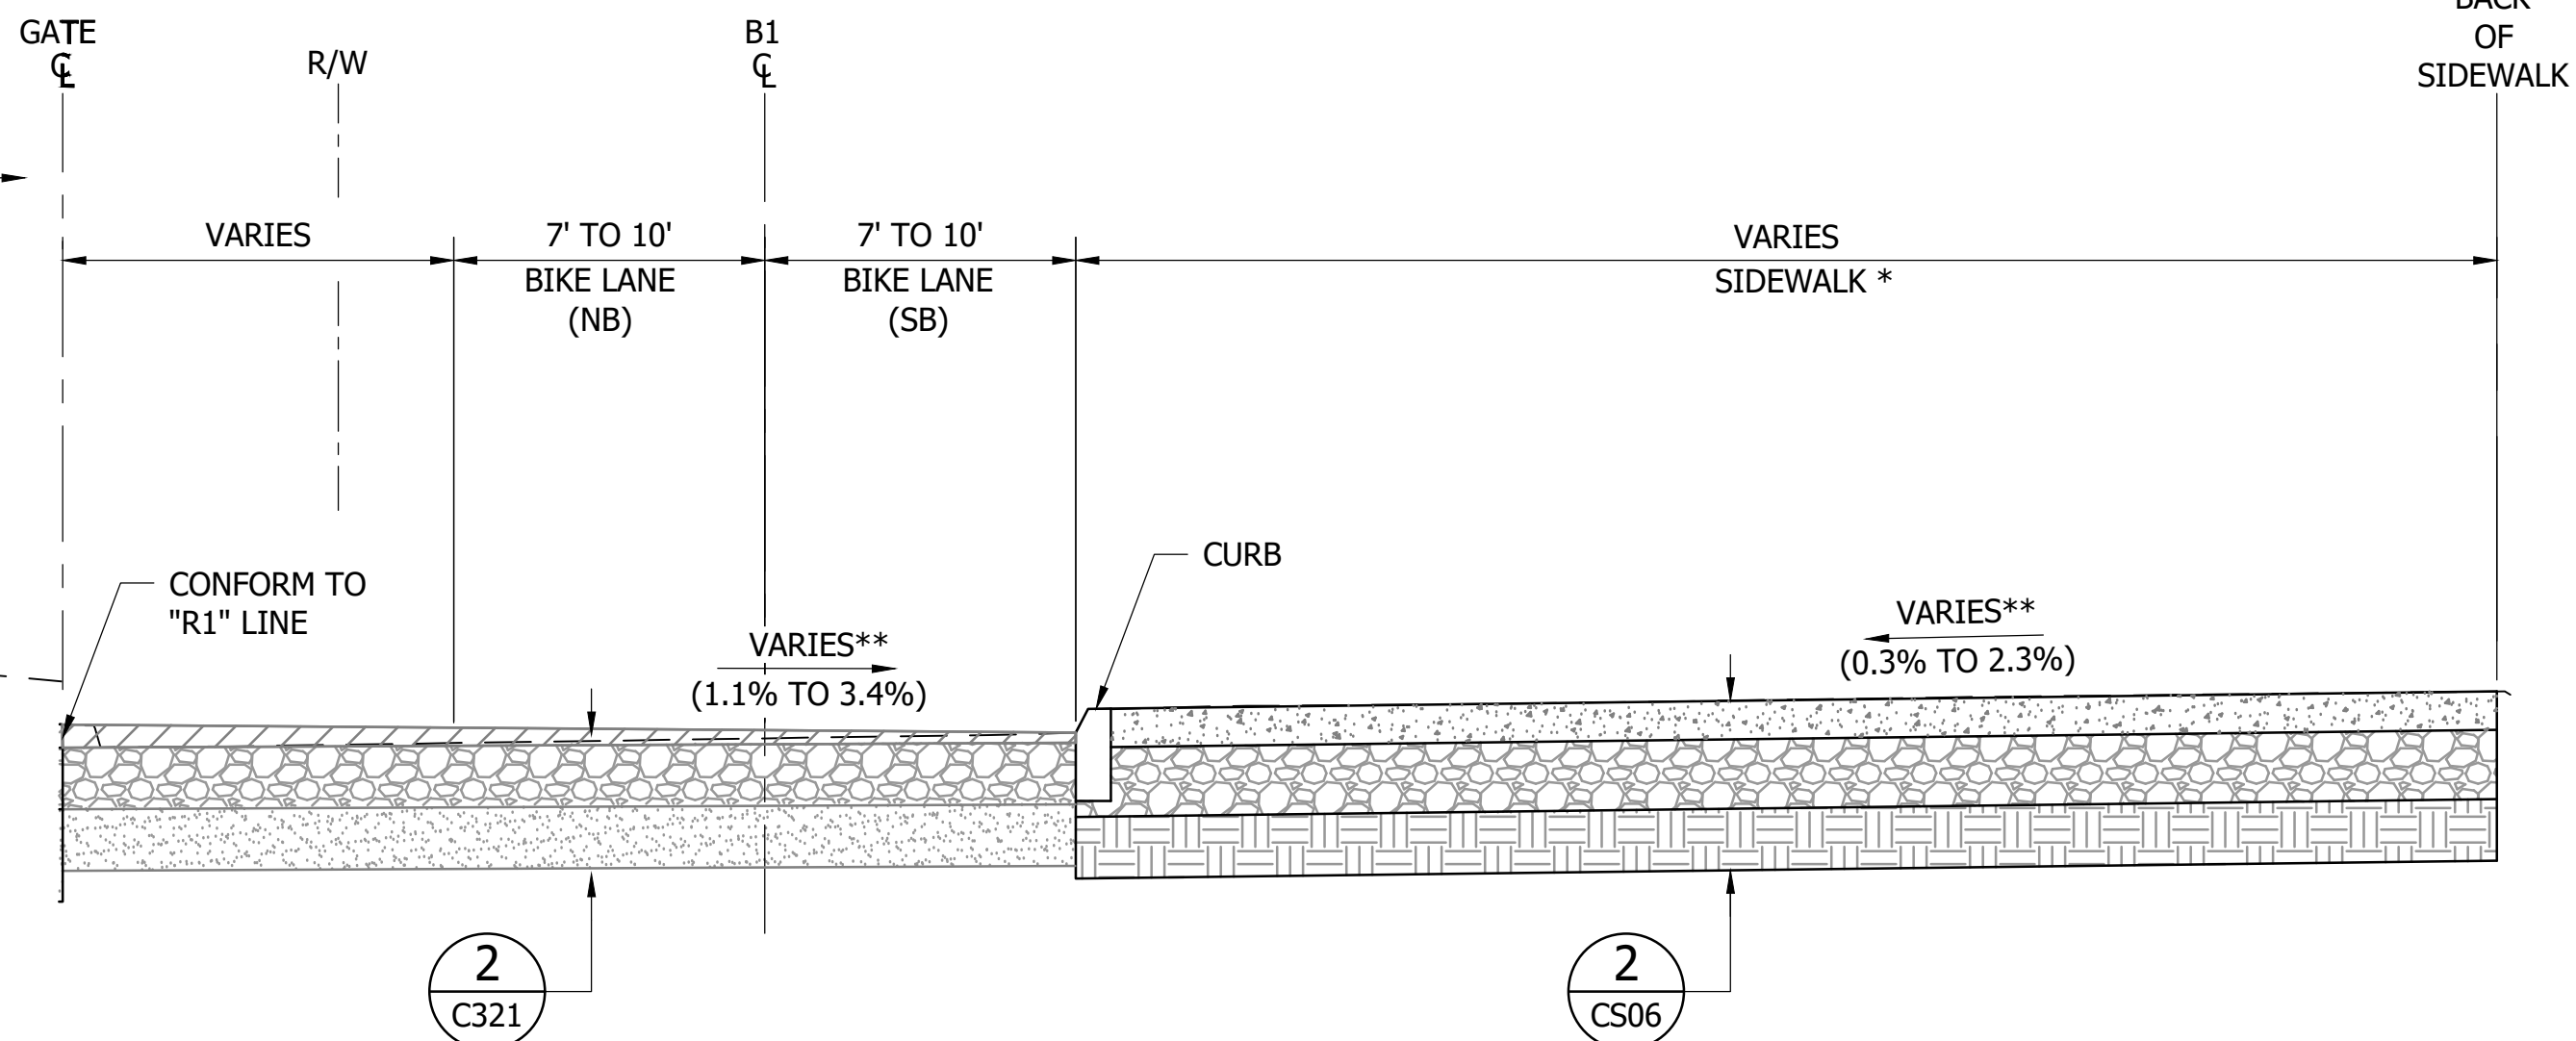

STA "B1" 8+07.00 TO 8+47.00 AND "B1" 13+39.00 TO 13+81.00**


SECTION
NTS

D
C321 C132 C134

* EXISTING SIDEWALK BETWEEN STA "B1" 13+39 TO 13+81, SEE SITE PLANS
** CROSS-SLOPE VARIES IN OPPOSITE DIRECTION


NOTES:

- FOR EXTENTS AND DETAILS OF RETAINING WALL SEE STRUCTURAL DRAWINGS.
- CROSS-SLOPES SHOWN ON SECTIONS. SEE GRADING PLANS FOR CONTINUATION, DIRECTION, SLOPE, AND ELEVATIONS.
- FOR GATE, FENCE, MEDIAN, AND LANDSCAPE DETAILS SEE LANDSCAPE DRAWINGS.
- FOR EXTENTS OF ROADWAY AND PAVEMENT MODIFICATIONS SEE SITE PLANS.
- SECTIONS ARE SHOWN IN THE DIRECTION OF INCREASING STATIONING.
- SEE ELECTRICAL DRAWINGS FOR LIGHT POST LOCATIONS. POSTS ARE INTERSPERSED ALONG THE LENGTHS OF THE SECTIONS AND VARY IN LOCATION.

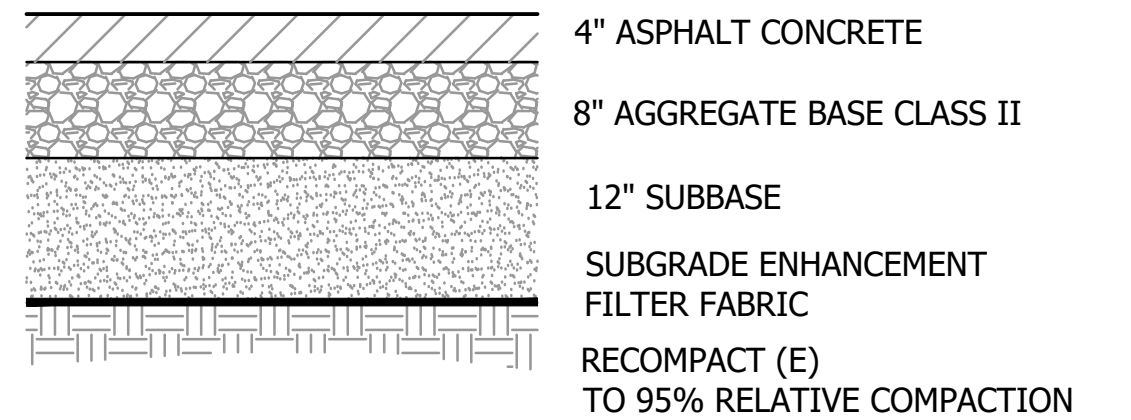


ROADWAY PAVEMENT
DETAIL
NTS

1
C321 C323 C324

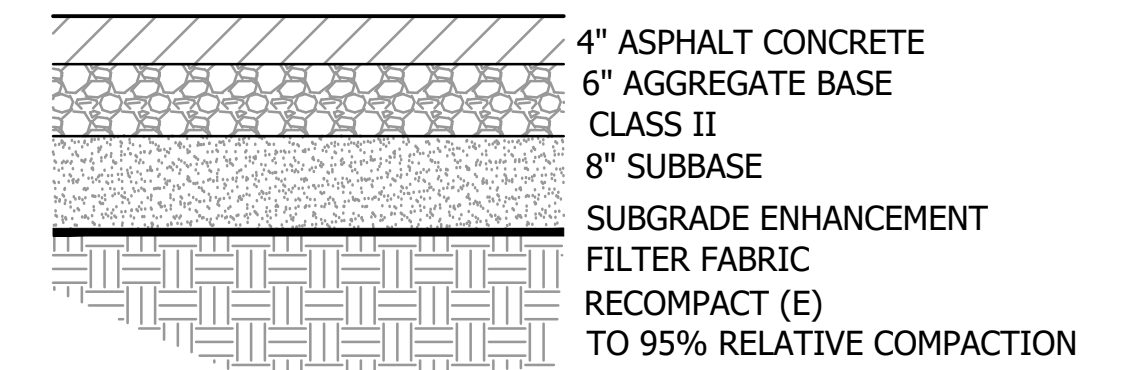


BIKE PATH PAVEMENT
DETAIL
NTS

2
C321 C322 C323

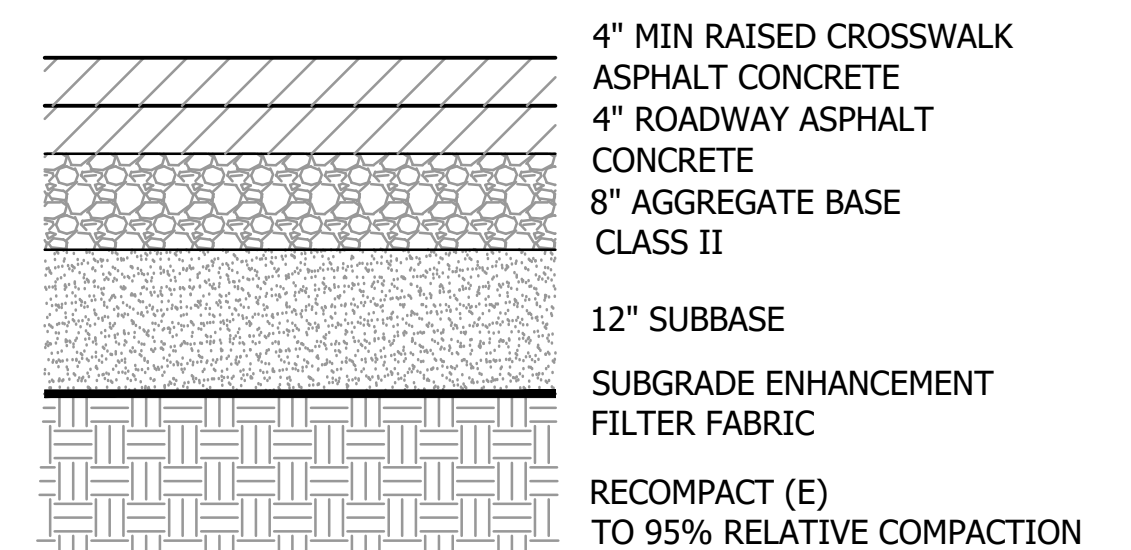

RAISED CROSSWALK PAVEMENT
DETAIL
NTS

3
C321 C425

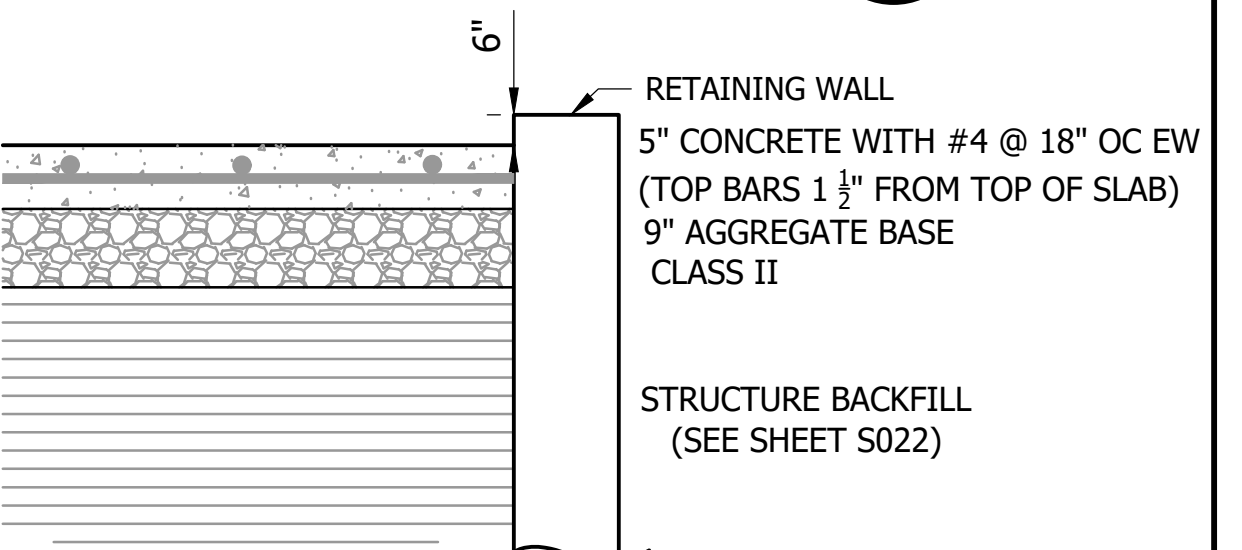

SIDEWALK PAVEMENT
DETAIL
NTS

4
C321 C321

REV.	DATE	BY	CKD	APP.	DESCRIPTION
P	12/20/24				ISSUED FOR BID


DESIGNED:
T. TANGAREEAROON
DRAWN:
L. REYES
CHECKED:
K. SEYMOUR
APPROVED:
K. SEYMOUR
DATE:
12/20/24



SAN FRANCISCO BAY AREA RAPID TRANSIT DISTRICT	
WSP USA INC.	WSP USA INC.
SUBMITTED <i>James L</i>	APPROVED <i>Qar</i>

DUBLIN/PLEASANTON ACCESS IMPROVEMENTS	
IRON HORSE TRAIL TYPICAL CROSS SECTIONS SHEET 1 OF 4	
CADD FILENAME 57RR-112-C321-P.DWG SIZE: SCALE D AS NOTED CONTRACT NO. 57RR-112 CONTRACT SHEET NO. C321	REV. P PAGE NO. 059


USJL132667 Dec 17, 2024 - 5:01pm C:\bms\wsp-us-pw-03\dms38531\57RR-112-C322-P.dwg

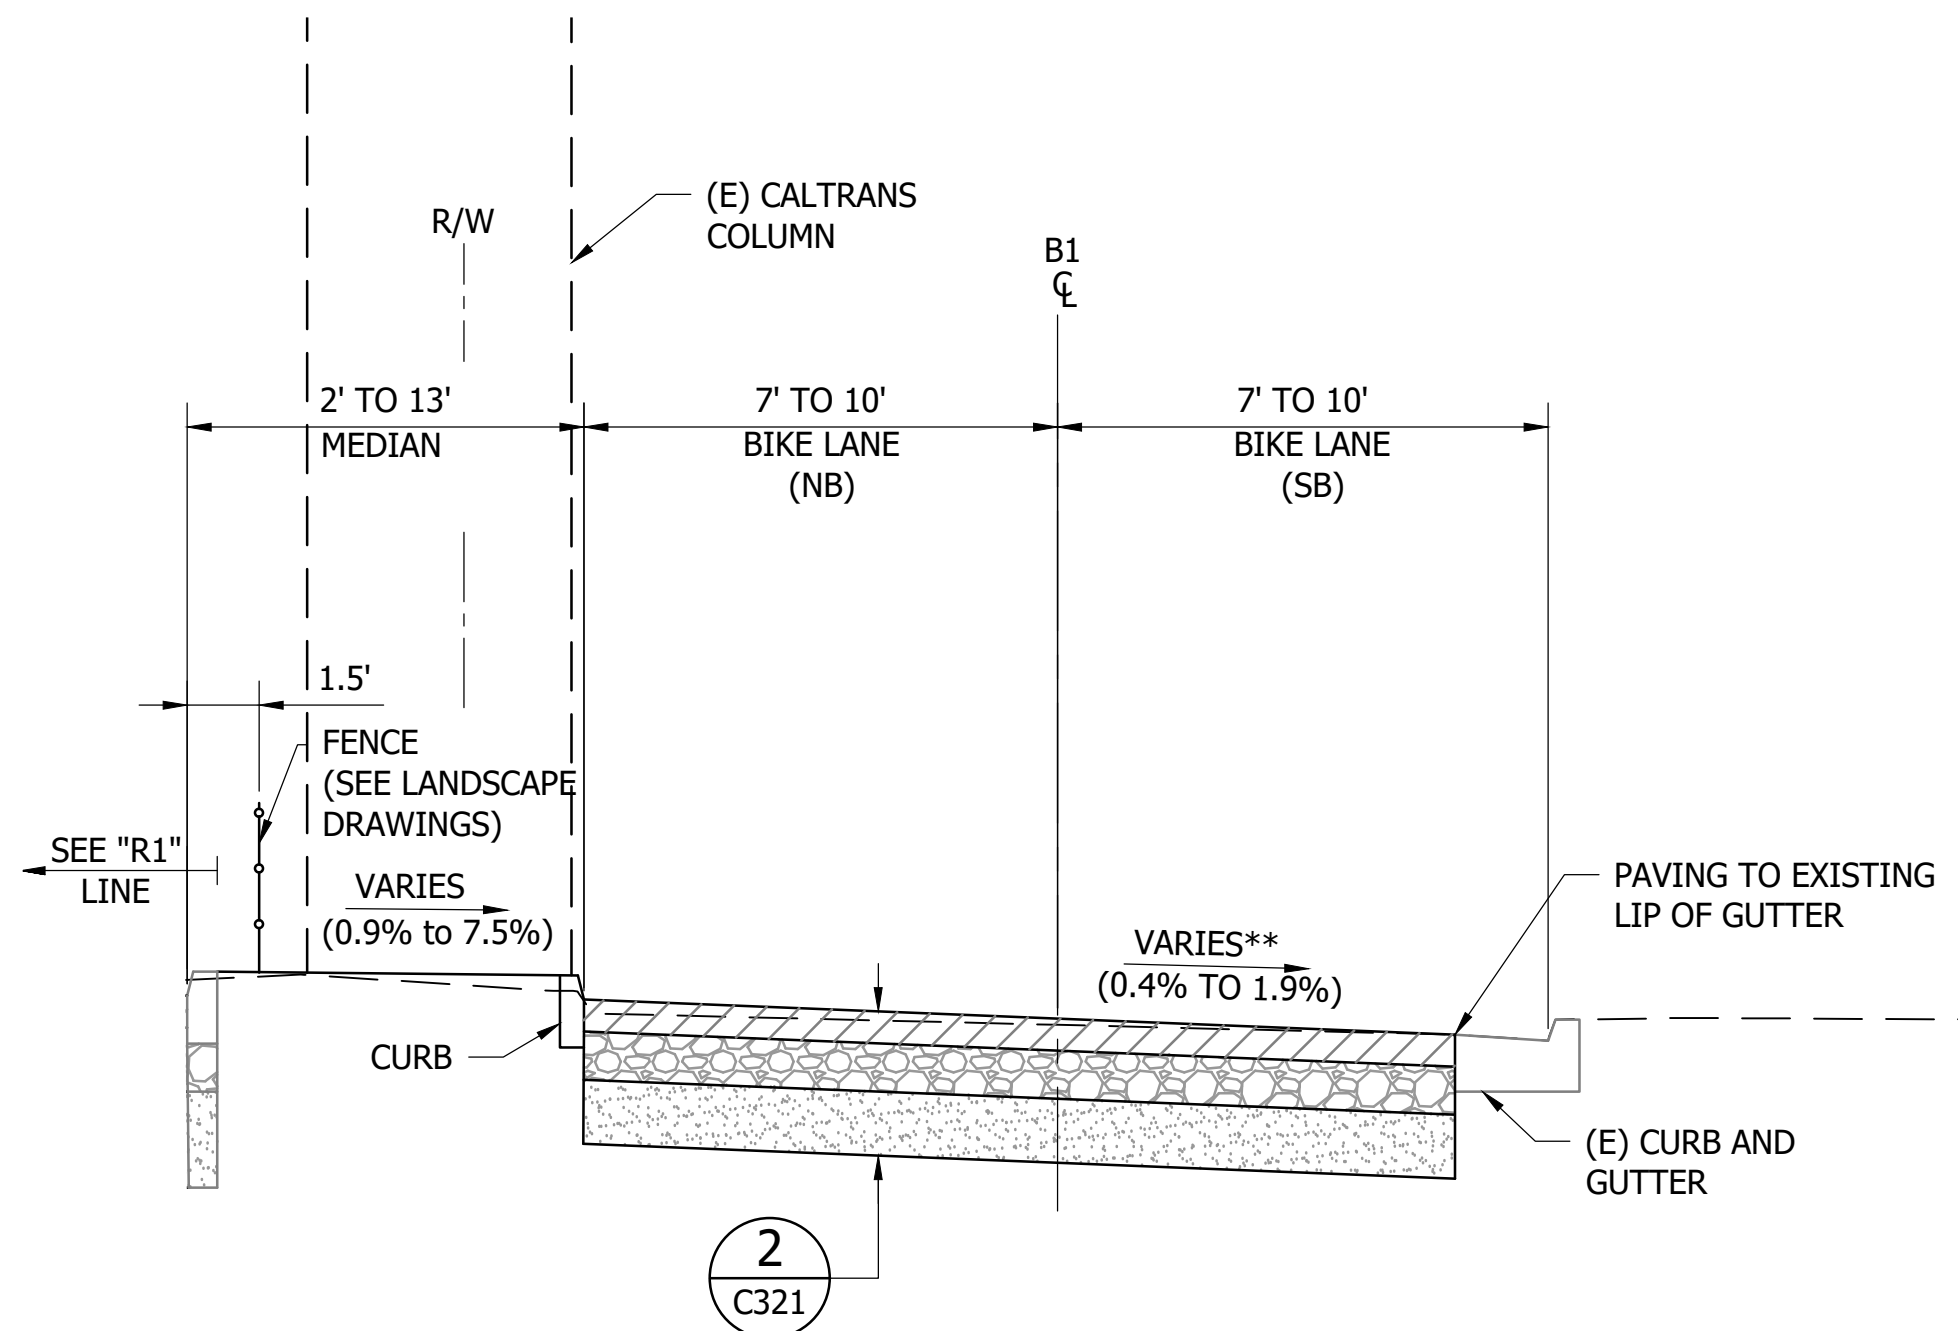

STA "B1" 8+47 TO 8+96** AND 13+81 TO 14+50


SECTION E
NTS C322 C132, C134

* CURB TRANSITION BETWEEN STA "B1" 14+00 TO 14+50
** CROSS SLOPE VARIES IN OPPOSITE DIRECTION

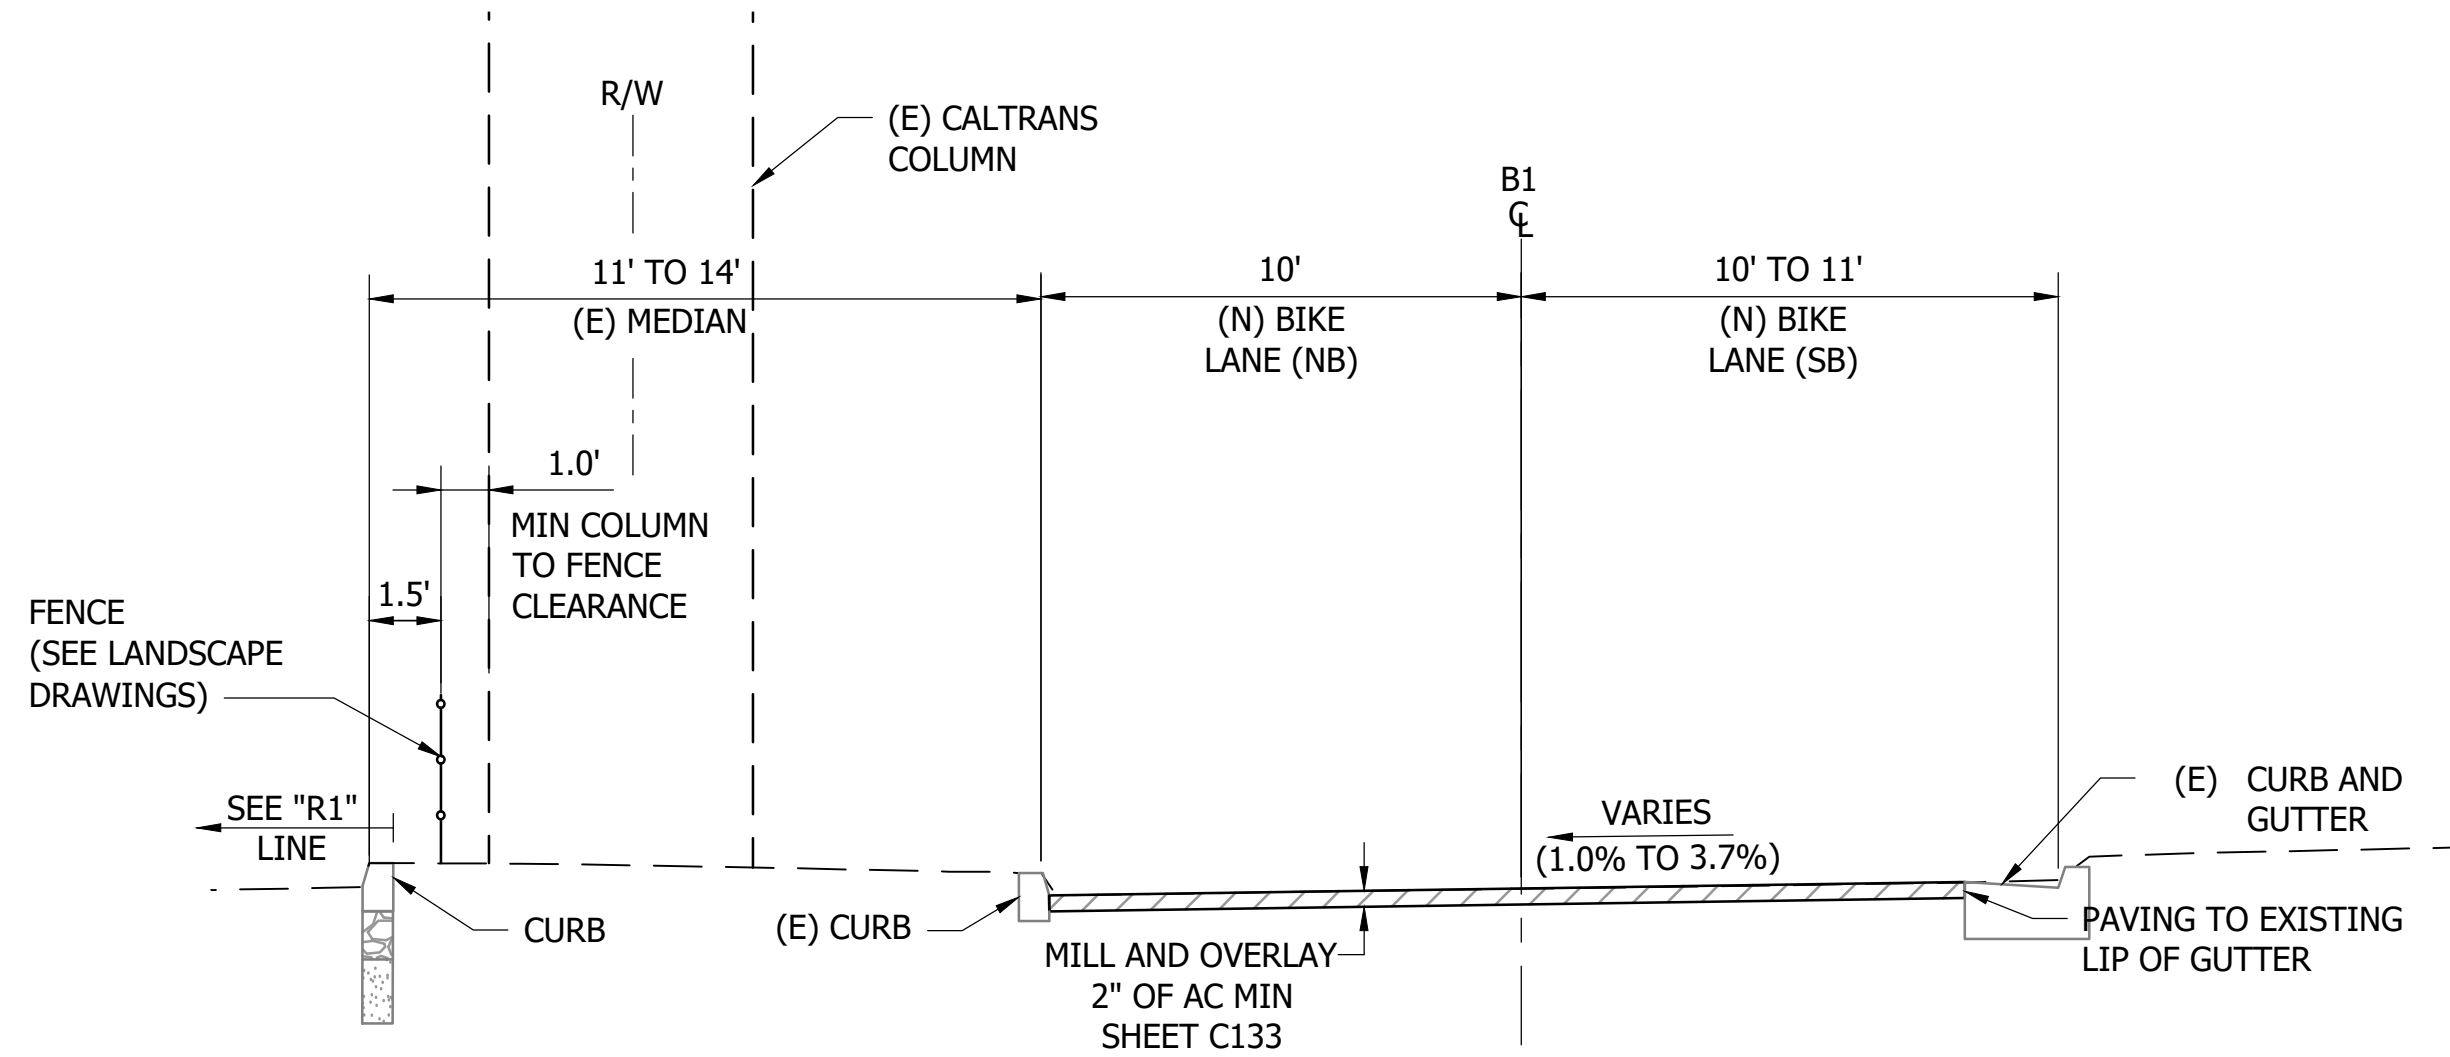

STA "B1" 8+96 TO 10+13


SECTION F
NTS C322 C133

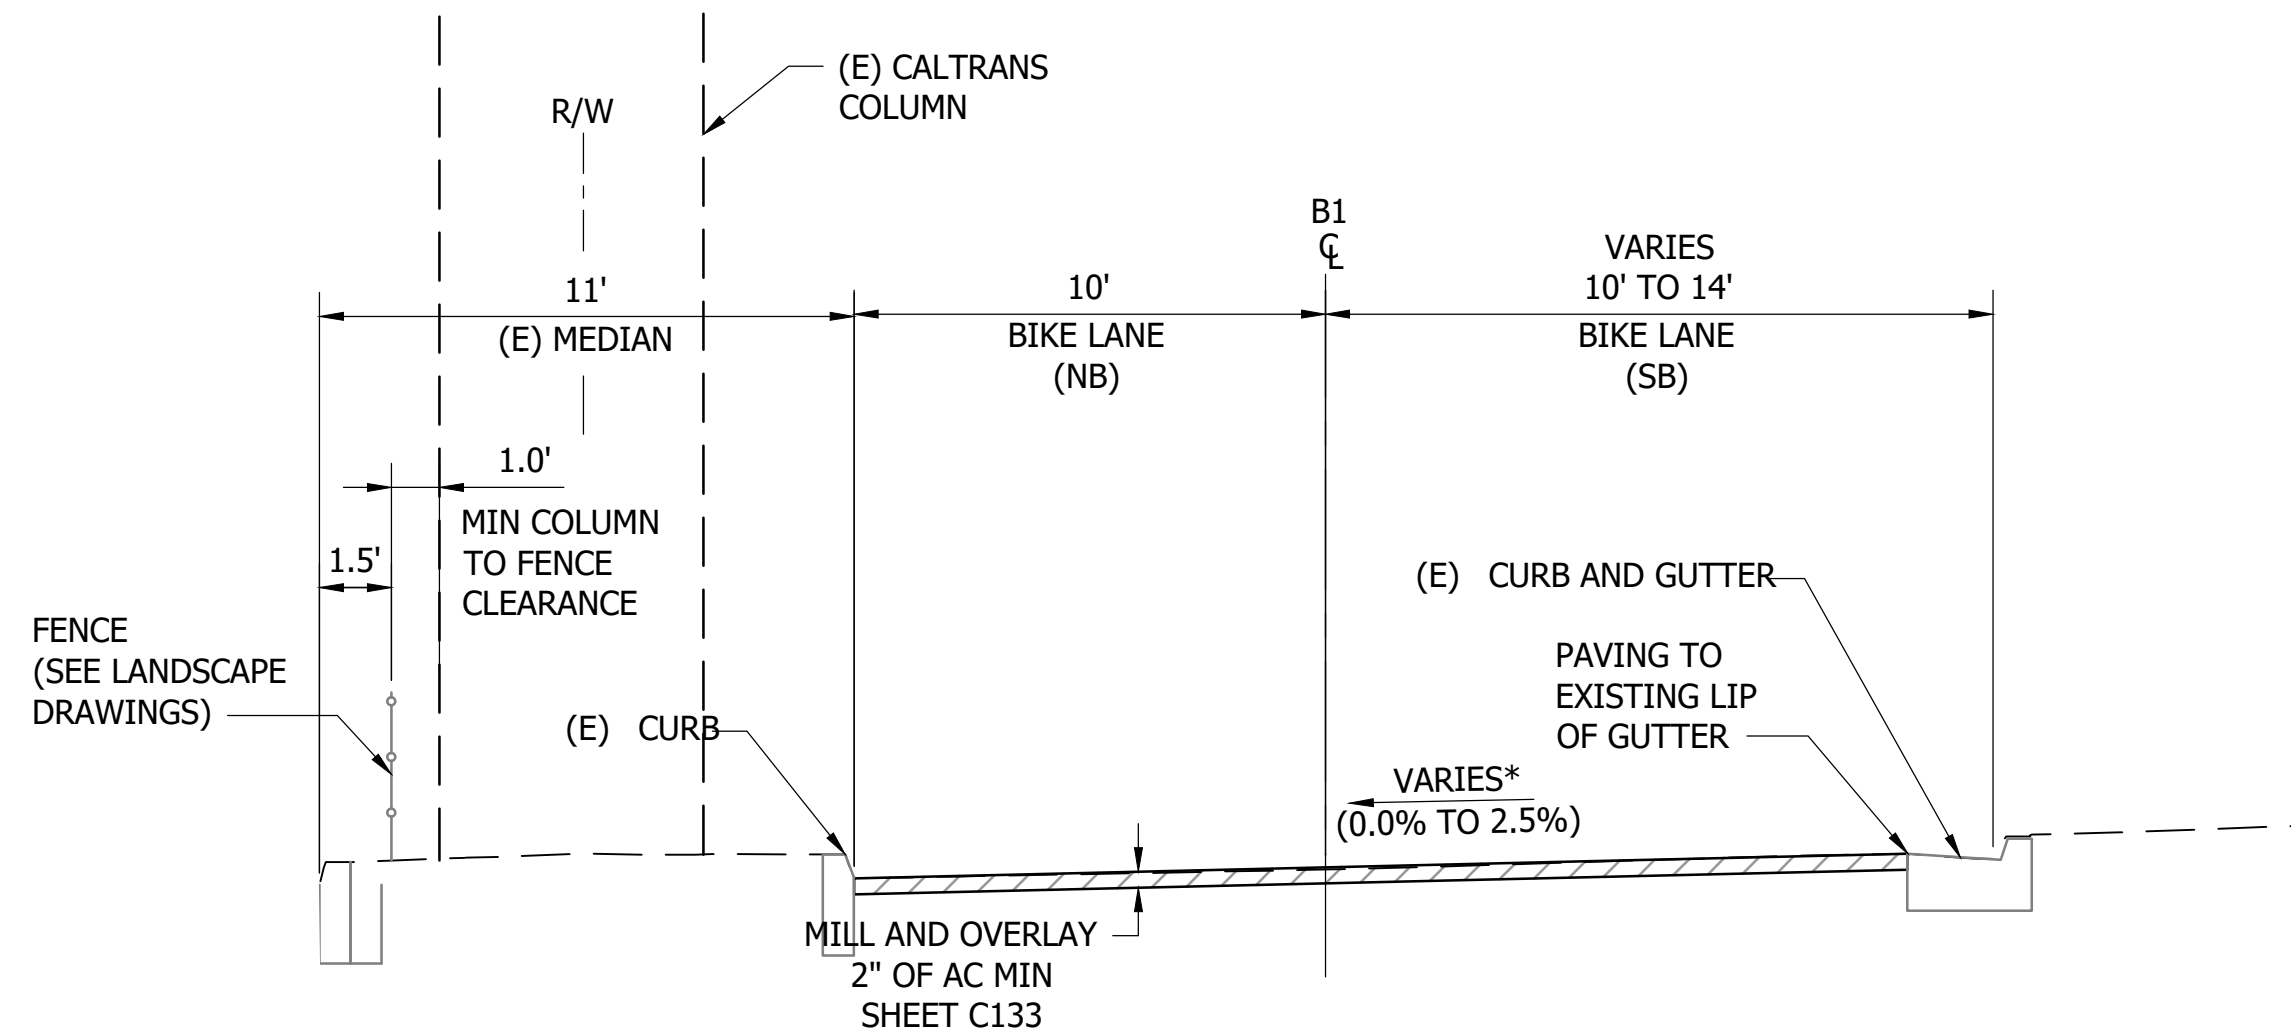

STA "B1" 10+52 TO 12+45 AND 12+45 TO 13+08*


SECTION G
NTS C322 C133

* CROSS SLOPE VARIES IN OPPOSITE DIRECTION

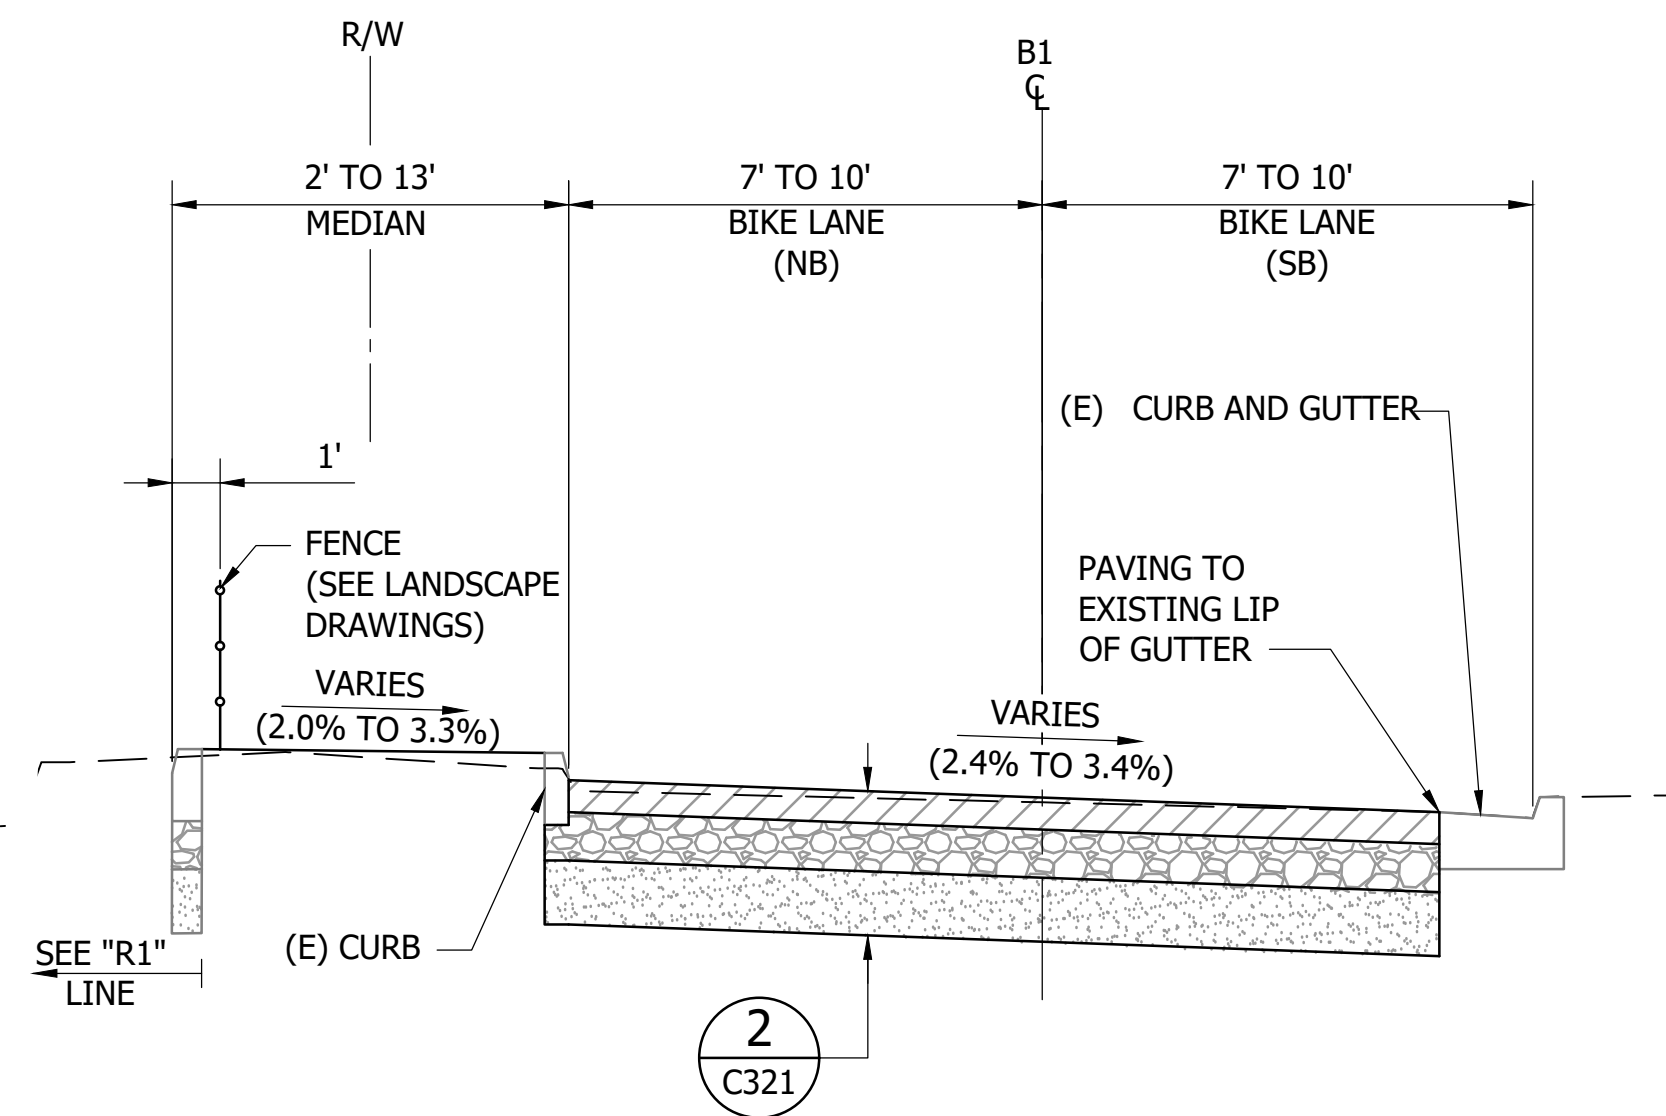

STA "B1" 13+08 TO 13+39

SECTION H
NTS C322 C133 C134

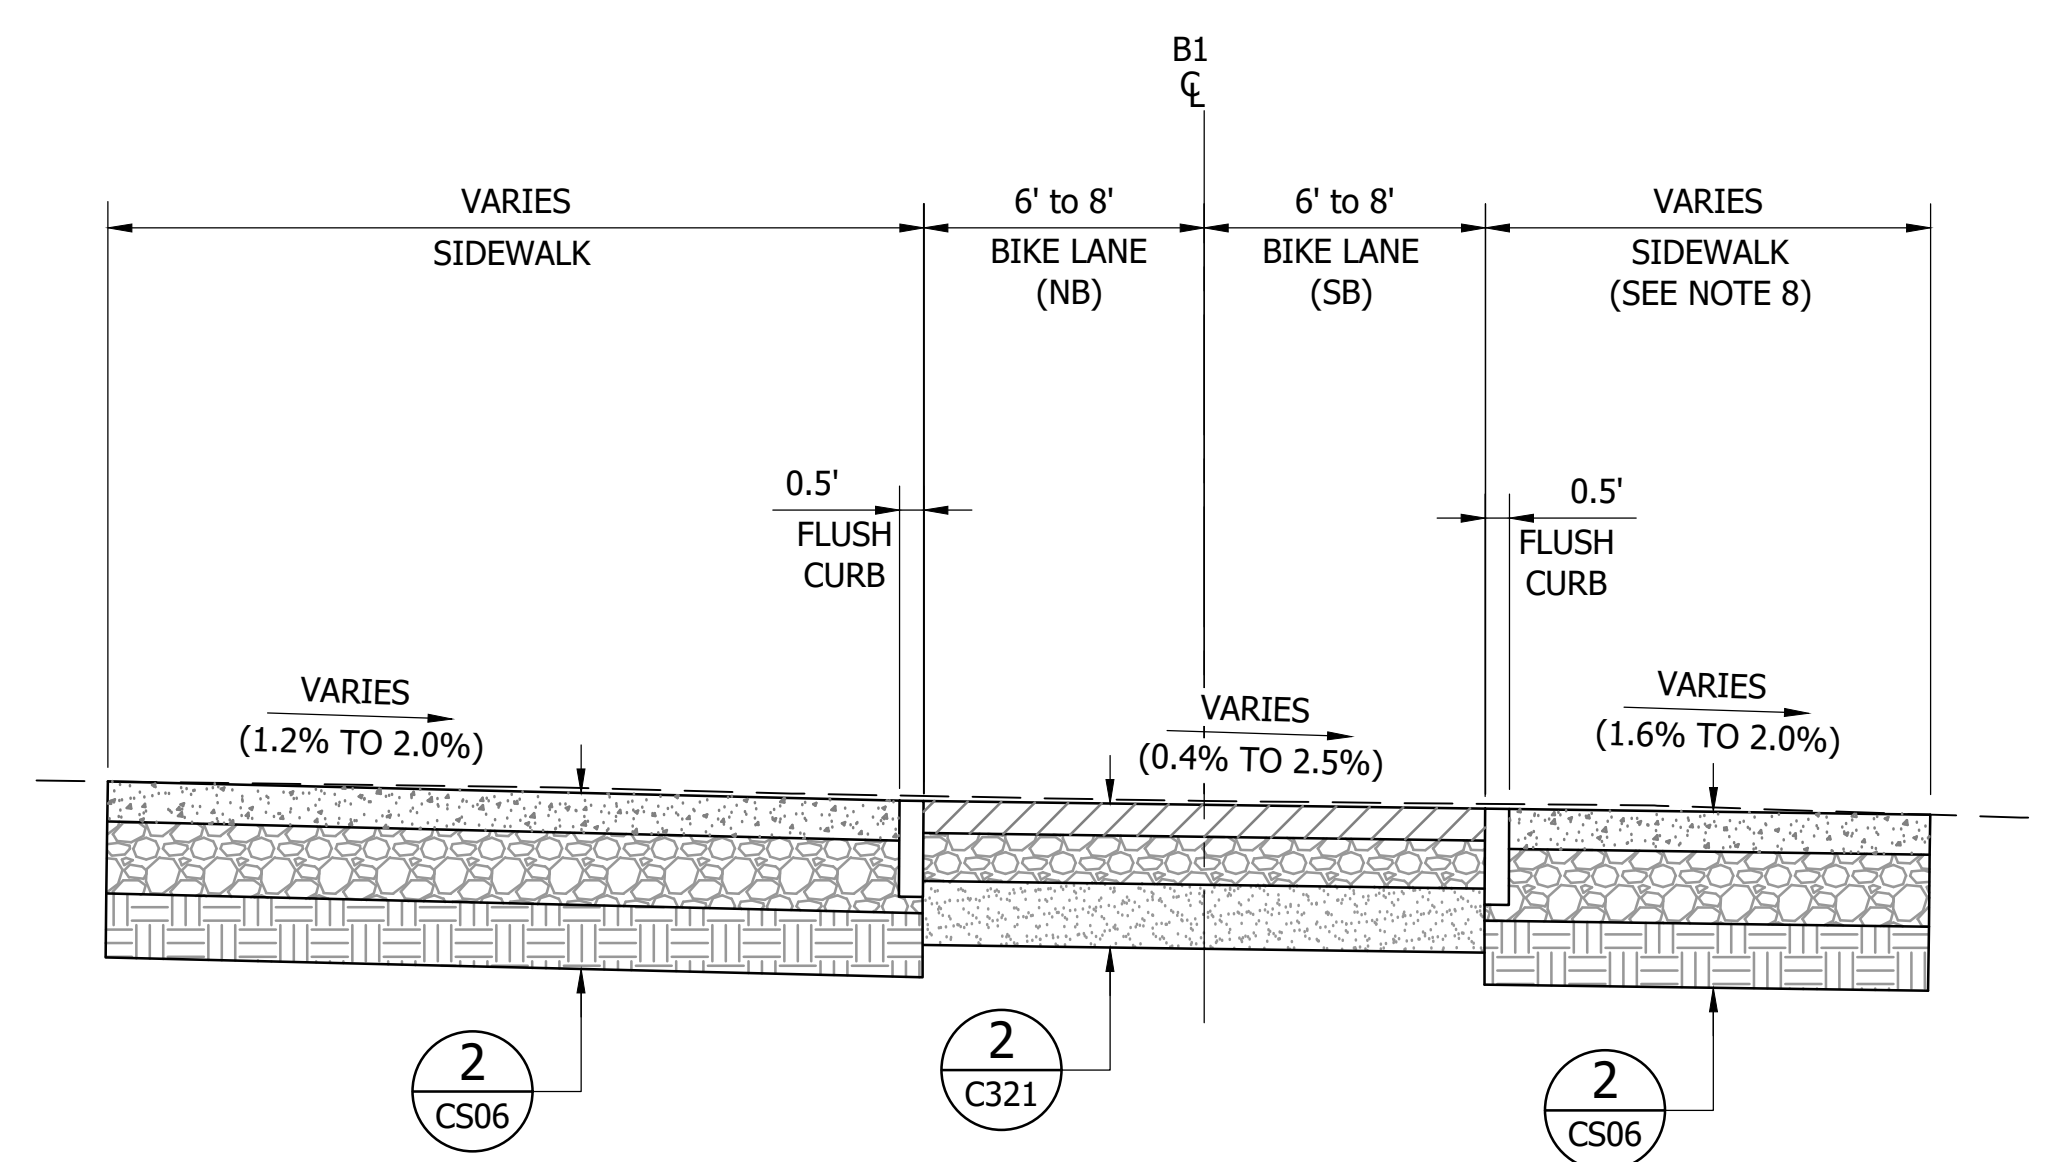

STA "B1" 14+50 TO 16+52 AND 16+78 TO 17+03


SECTION J
NTS C322 C134

NOTES:

- FOR LIMITS OF NEW CURB SEE SITE PLANS. NEW CURBS TO CONFORM TO EXISTING SIDEWALK
- FOR FENCE AND LANDSCAPE DETAILS SEE LANDSCAPE DRAWINGS.
- FOR EXTENTS OF MEDIAN RECONSTRUCTION SEE SITE PLANS. FOR BIKE RACK LOCATIONS IN MEDIAN SEE LANDSCAPE PLANS
- CROSS-SLOPES SHOWN ON SECTIONS. SEE GRADING PLANS FOR CONTINUATION, DIRECTION, SLOPE, AND ELEVATIONS.
- SECTIONS ARE SHOWN IN THE DIRECTION OF INCREASING STATIONING.

REV.	DATE	BY	CKD	APP.	DESCRIPTION
P	12/20/24				ISSUED FOR BID

DESIGNED:
T. TANGAREEAROON
DRAWN:
L. REYES
CHECKED:
K. SEYMOUR
APPROVED:
K. SEYMOUR
DATE:
12/20/24

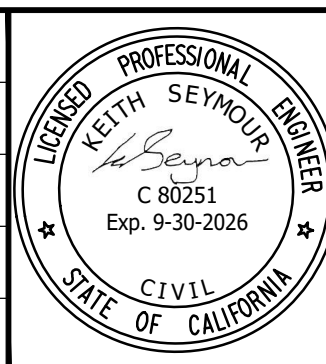

SAN FRANCISCO BAY AREA RAPID TRANSIT DISTRICT

WSP USA INC.

APPROVED





DUBLIN/PLEASANTON ACCESS IMPROVEMENTS

IRON HORSE TRAIL
TYPICAL CROSS SECTIONS
SHEET 2 OF 4

CADD FILENAME
57RR-112-C322-P.DWG
SIZE: SCALE
D AS NOTED
CONTRACT NO.
57RR-112
CONTRACT SHEET NO.
C322
REV.
P
PAGE NO.
060

USJL132667 Dec 17, 2024 - 5:02pm C:\bms\wsp-us-pw-03\dms38531\57RR-112-C323-P.dwg

- NOTES:
- FOR LANDSCAPE DETAILS SEE LANDSCAPE DRAWINGS.
 - FOR SIDEWALK STRUCTURAL SECTION SEE SHEET CS06 DETAIL 2. FOR EXTEND OF SIDEWALK SEE SITE PLANS.
 - CROSS-SLOPES SHOWN ON SECTIONS. SEE GRADING PLANS FOR CONTINUATION, DIRECTION, SLOPE AND ELEVATIONS.
 - SECTIONS ARE SHOWN IN THE DIRECTION OF INCREASING STATIONING.

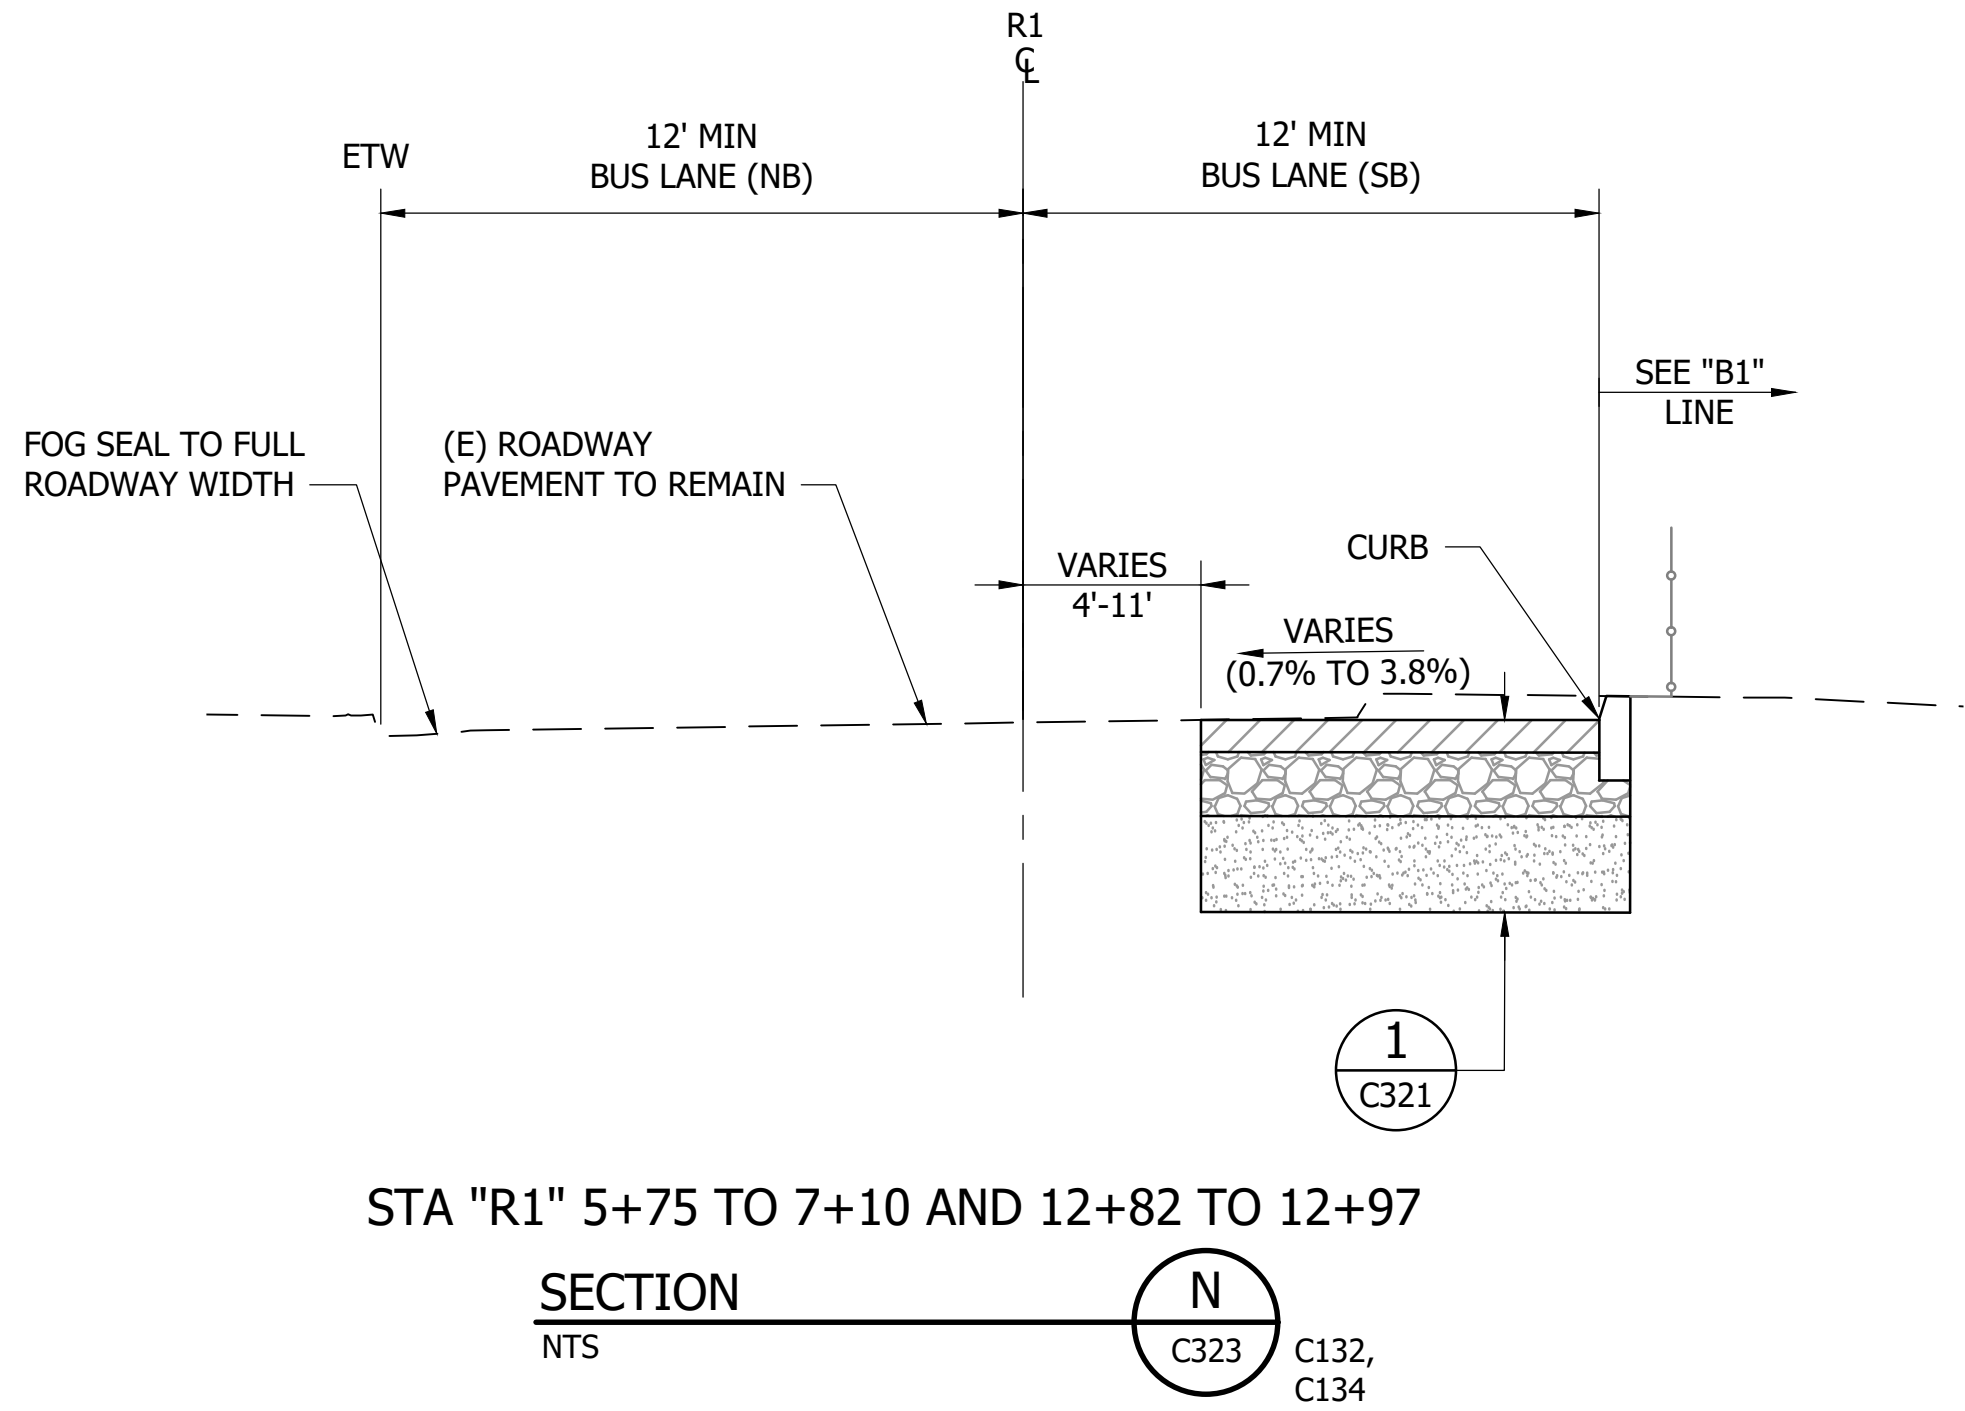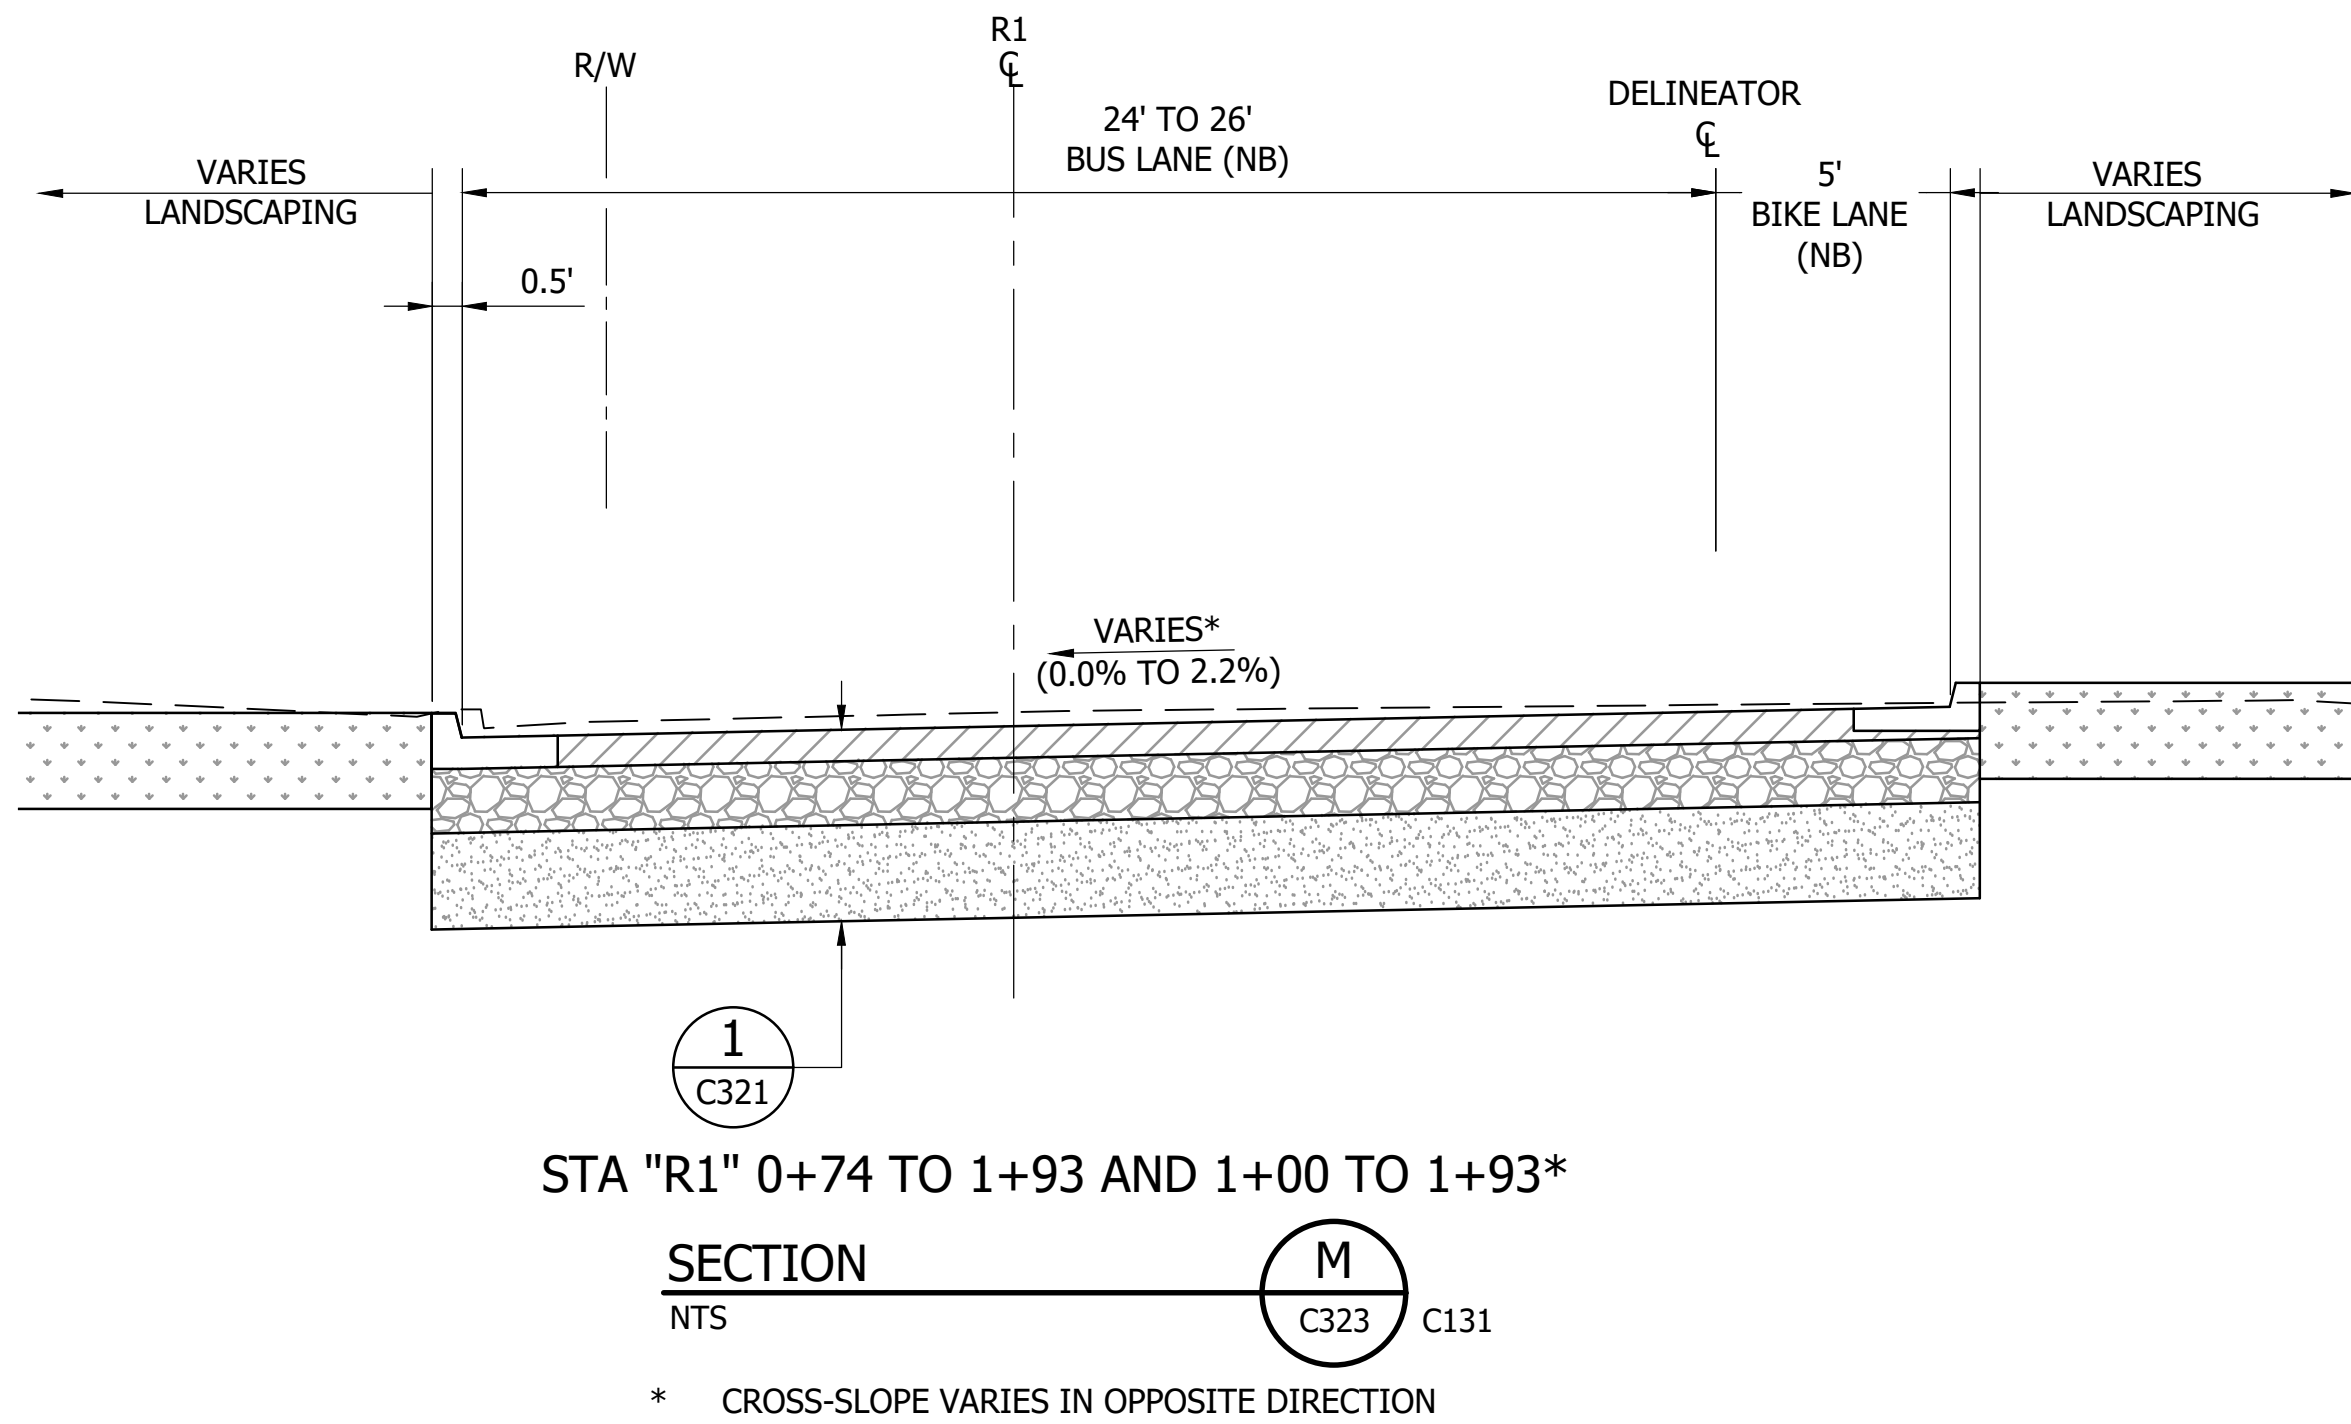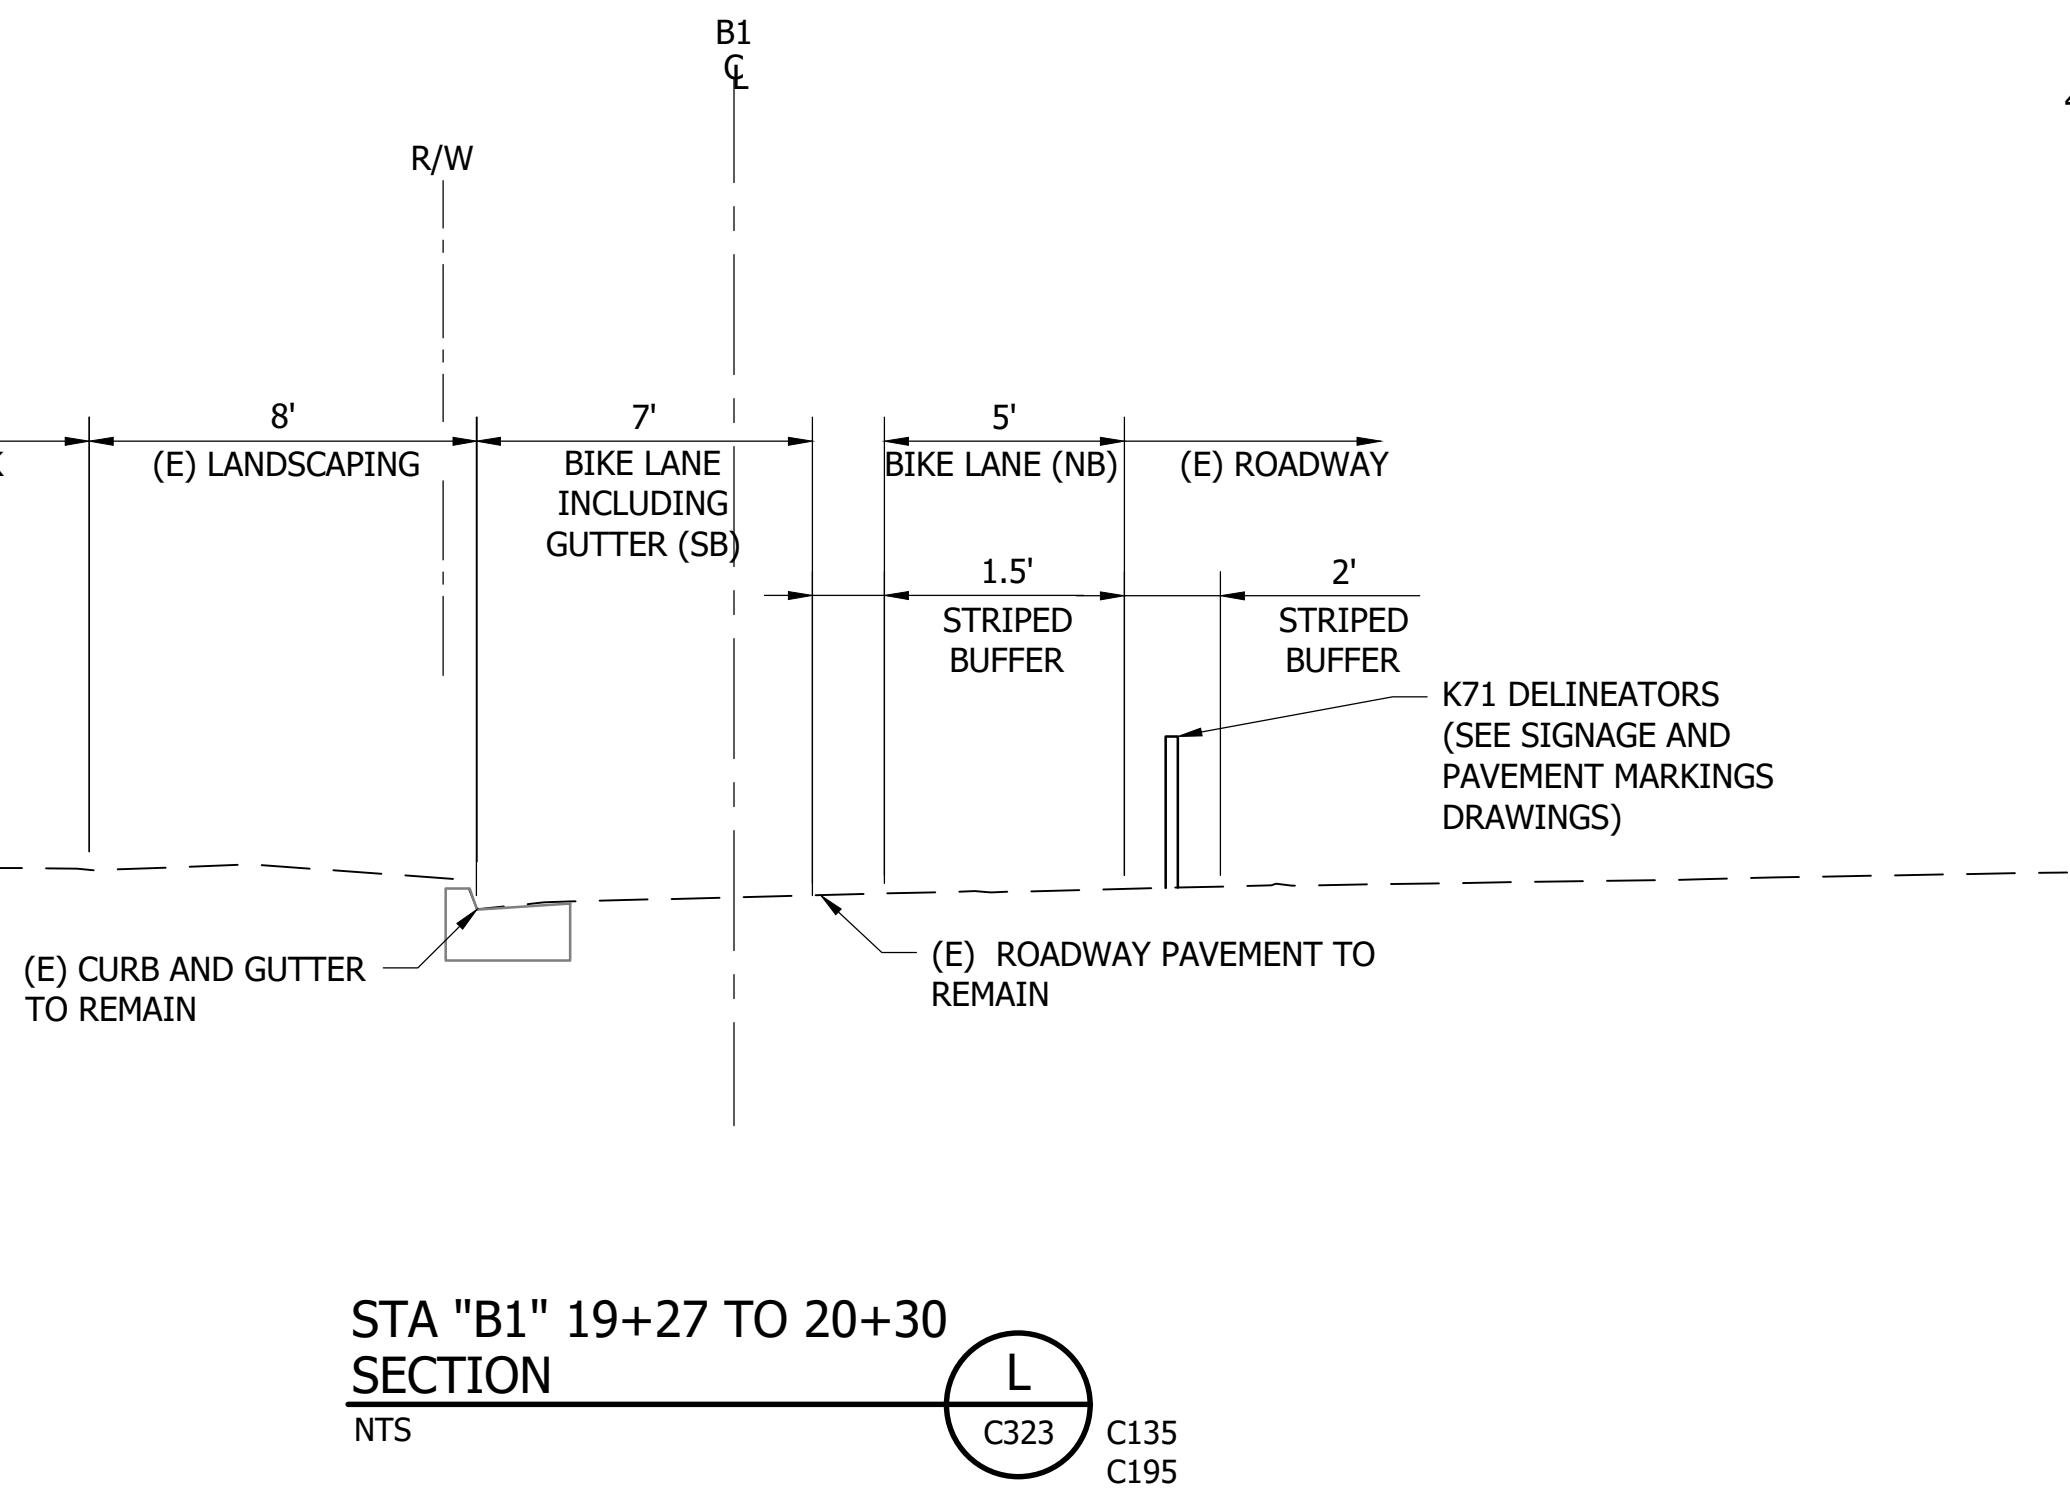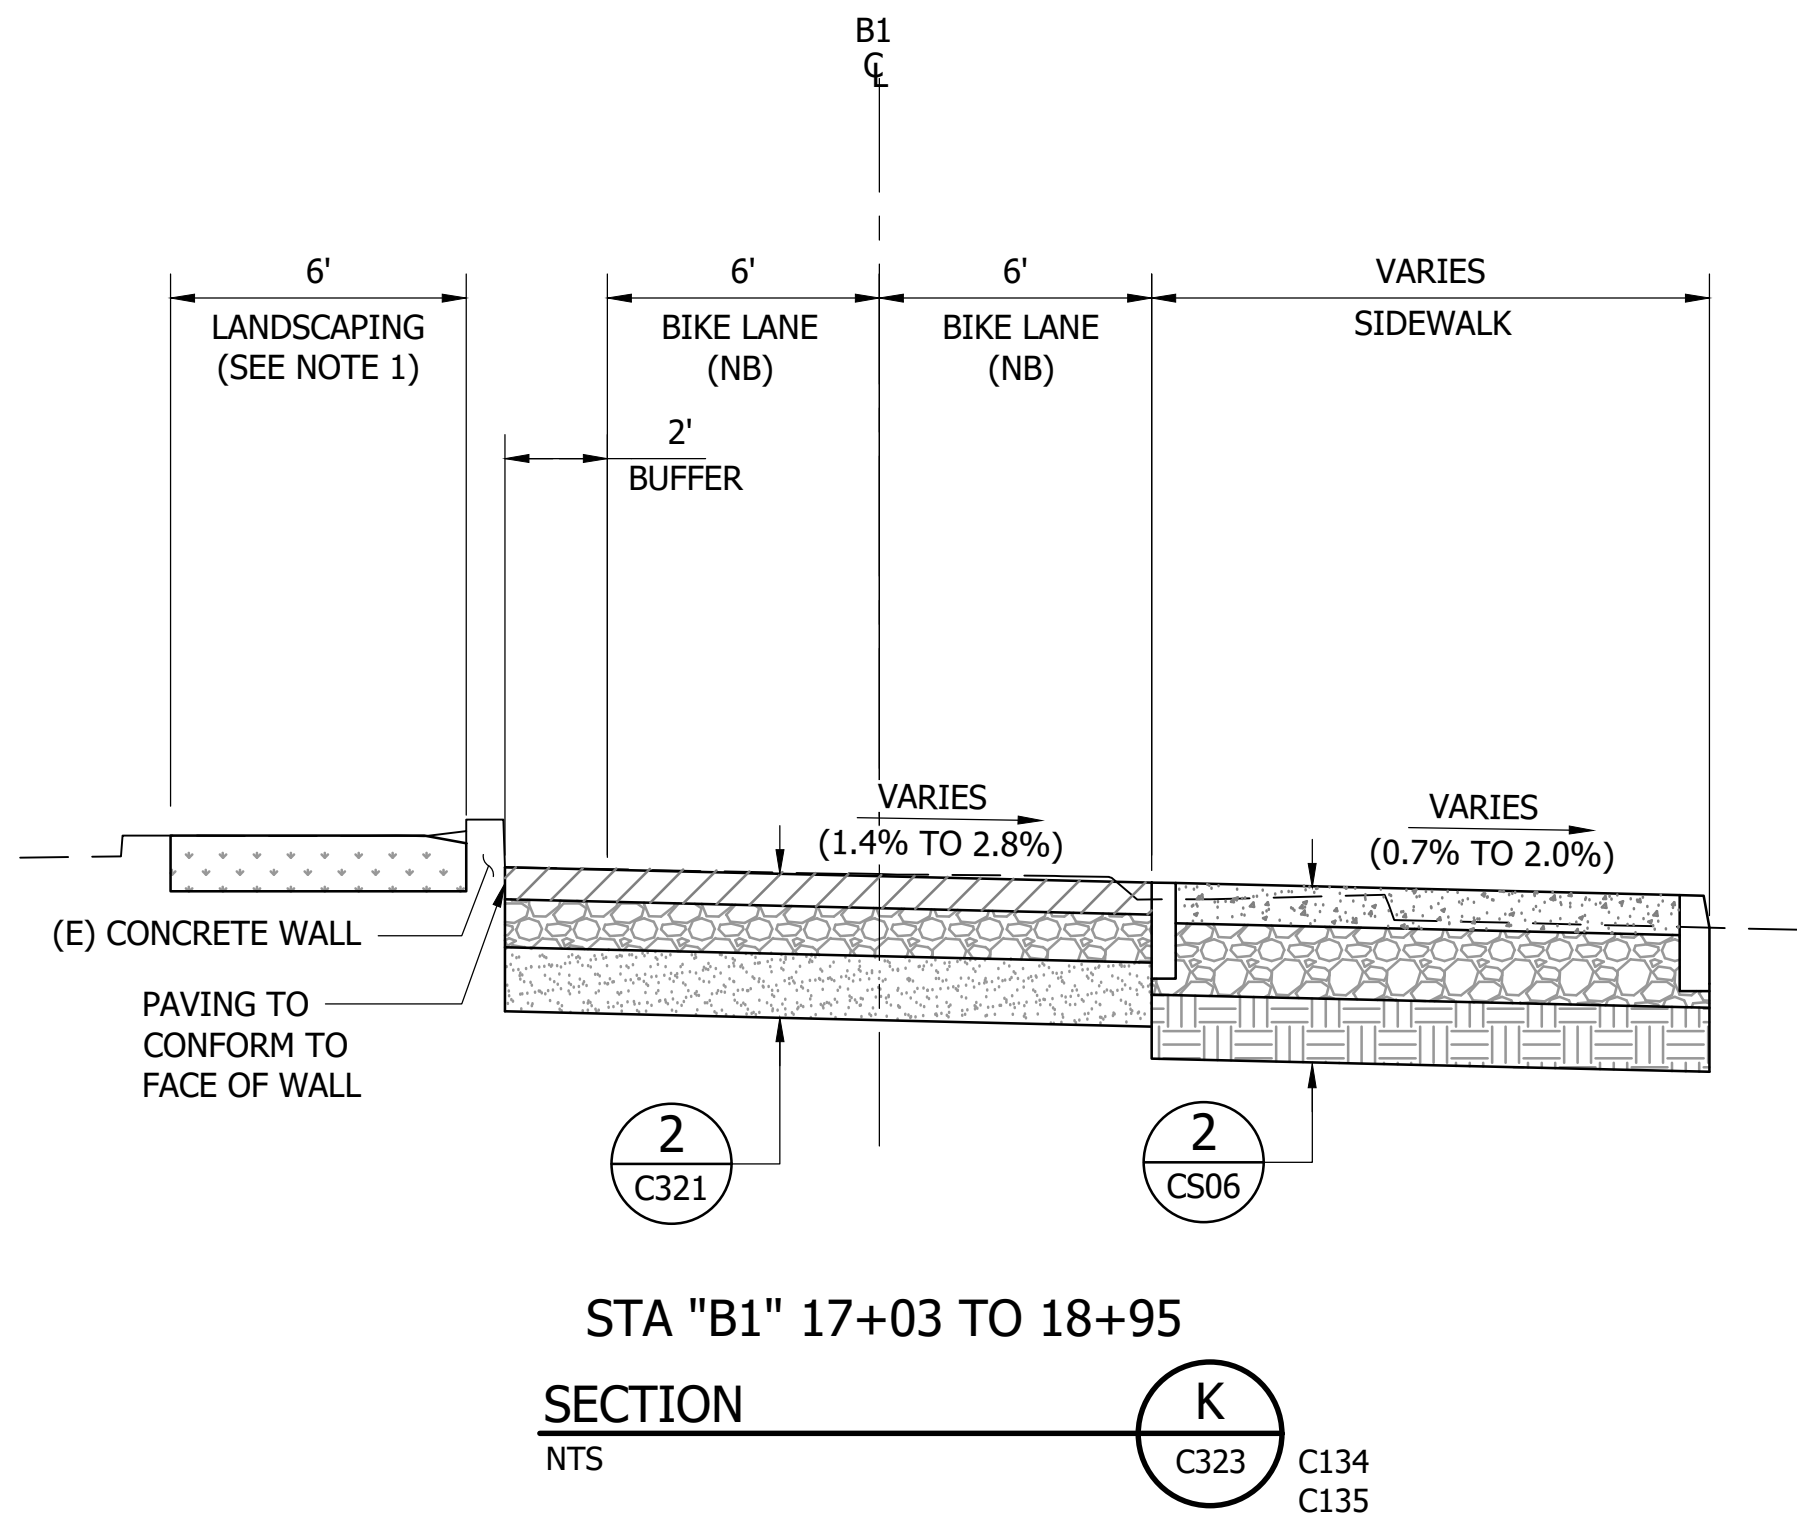

P	12/20/24				ISSUED FOR BID
REV.	DATE	BY	CKD	APP.	DESCRIPTION

DESIGNED:
T. TANGAREEAROON
DRAWN:
L. REYES
CHECKED:
K. SEYMOUR
APPROVED:
K. SEYMOUR
DATE:
12/20/24



SAN FRANCISCO BAY AREA RAPID TRANSIT DISTRICT

WSP USA INC.
SUBMITTED *[Signature]*


WSP USA INC.
APPROVED *[Signature]*

DUBLIN/PLEASANTON ACCESS IMPROVEMENTS

IRON HORSE TRAIL
TYPICAL CROSS SECTIONS
SHEET 3 OF 4

CADD FILENAME 57RR-112-C323-P.DWG	
SIZE: D	SCALE AS NOTED
CONTRACT NO. 57RR-112	REV. P
CONTRACT SHEET NO. C323	PAGE NO. 061


USJL132667 Dec 17, 2024 - 5:03pm C:\bms\wsp-us-pw-03\dms38531\57RR-112-C324-P.dwg

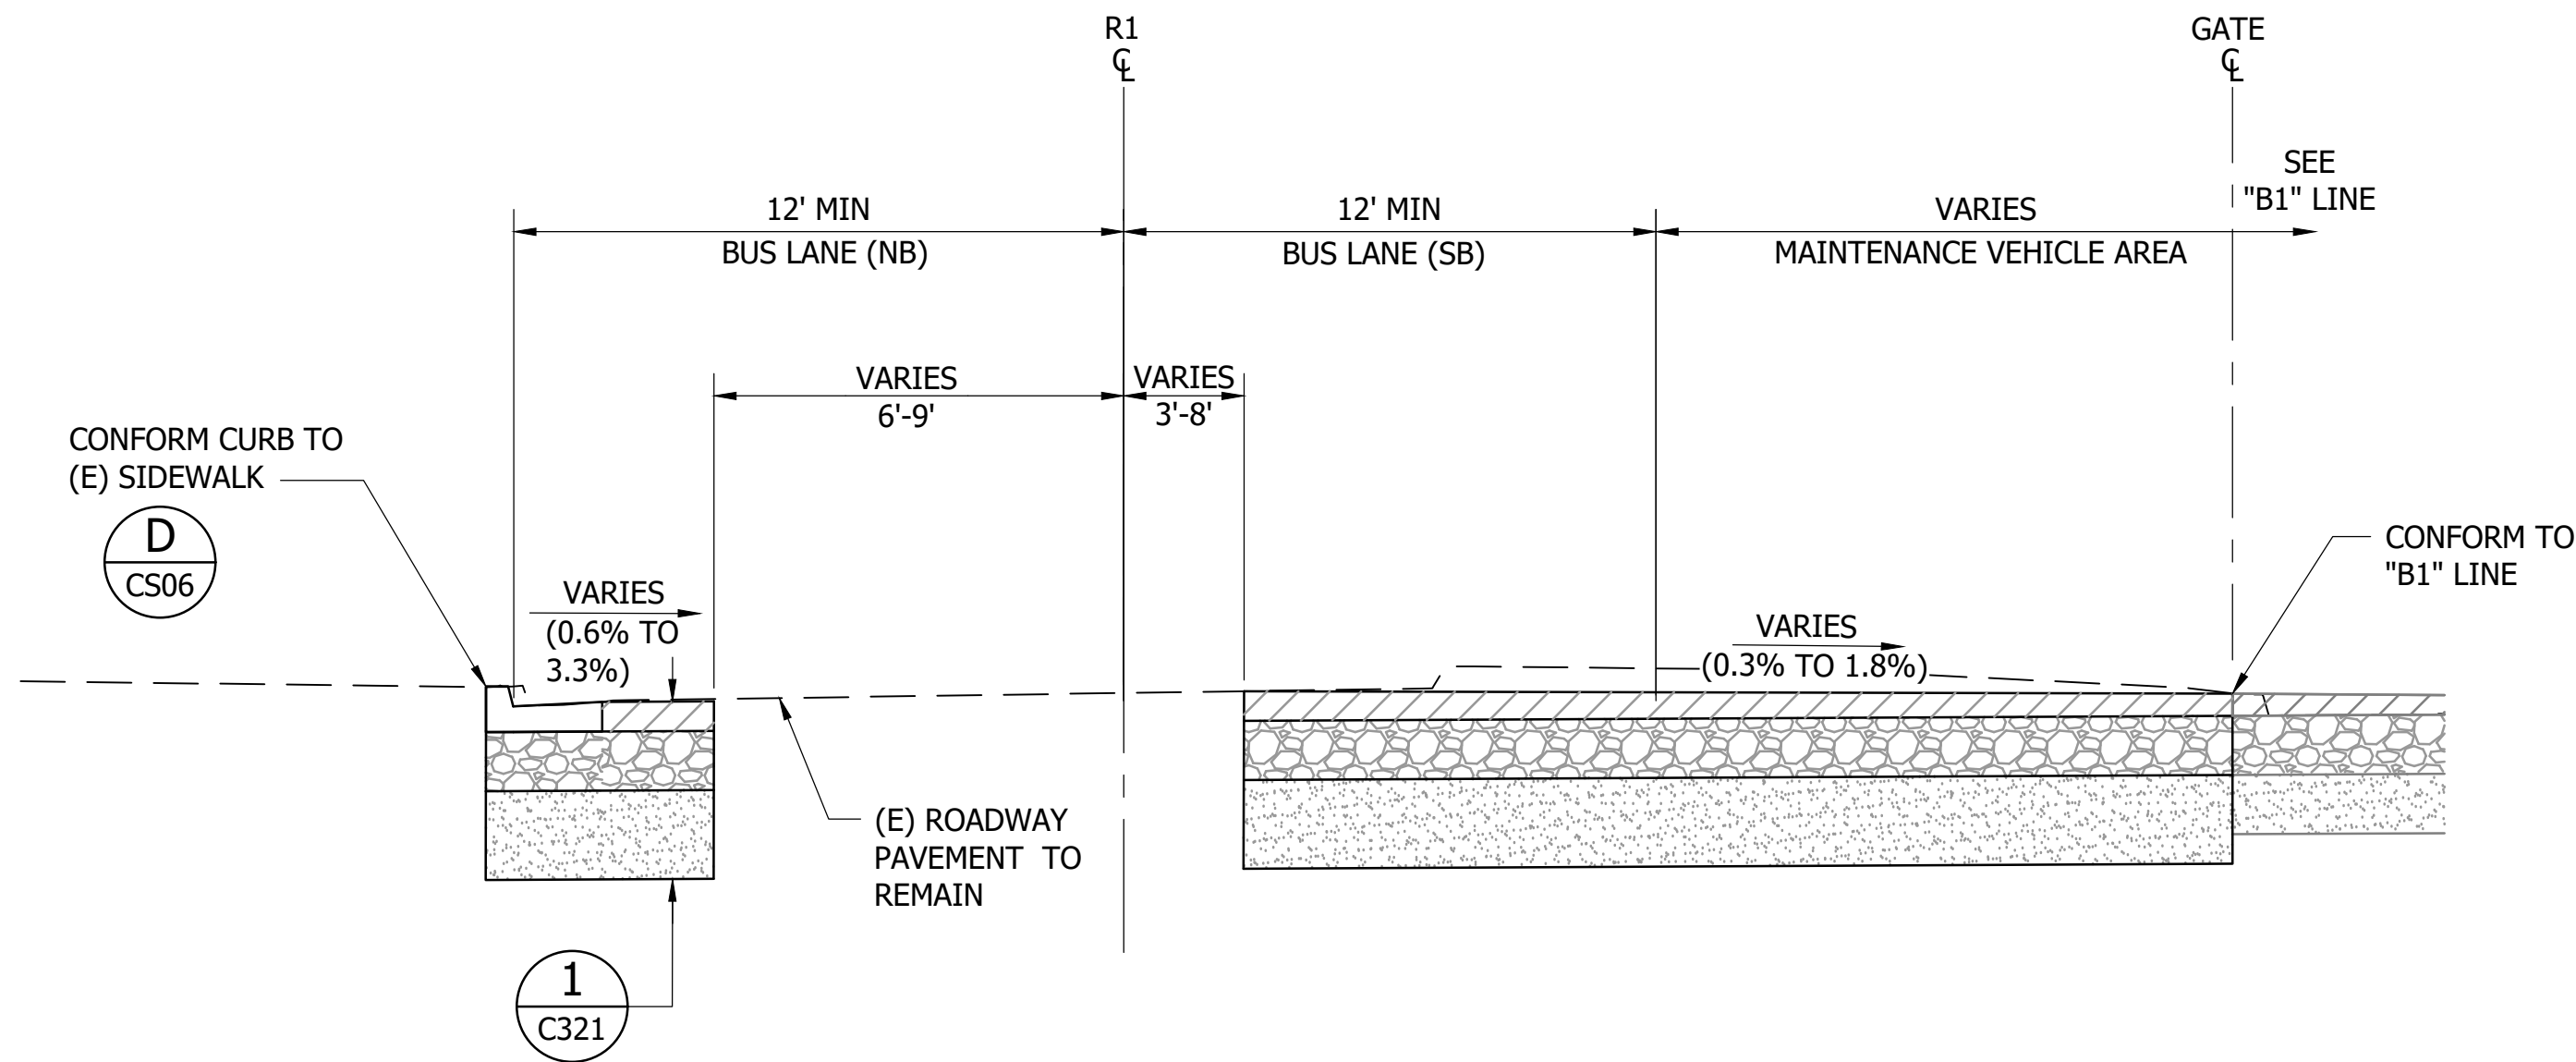

STA "R1" 7+10 TO 7+52 AND 12+41 TO 12+82

SECTION
NTS


P
C324 C132, C134

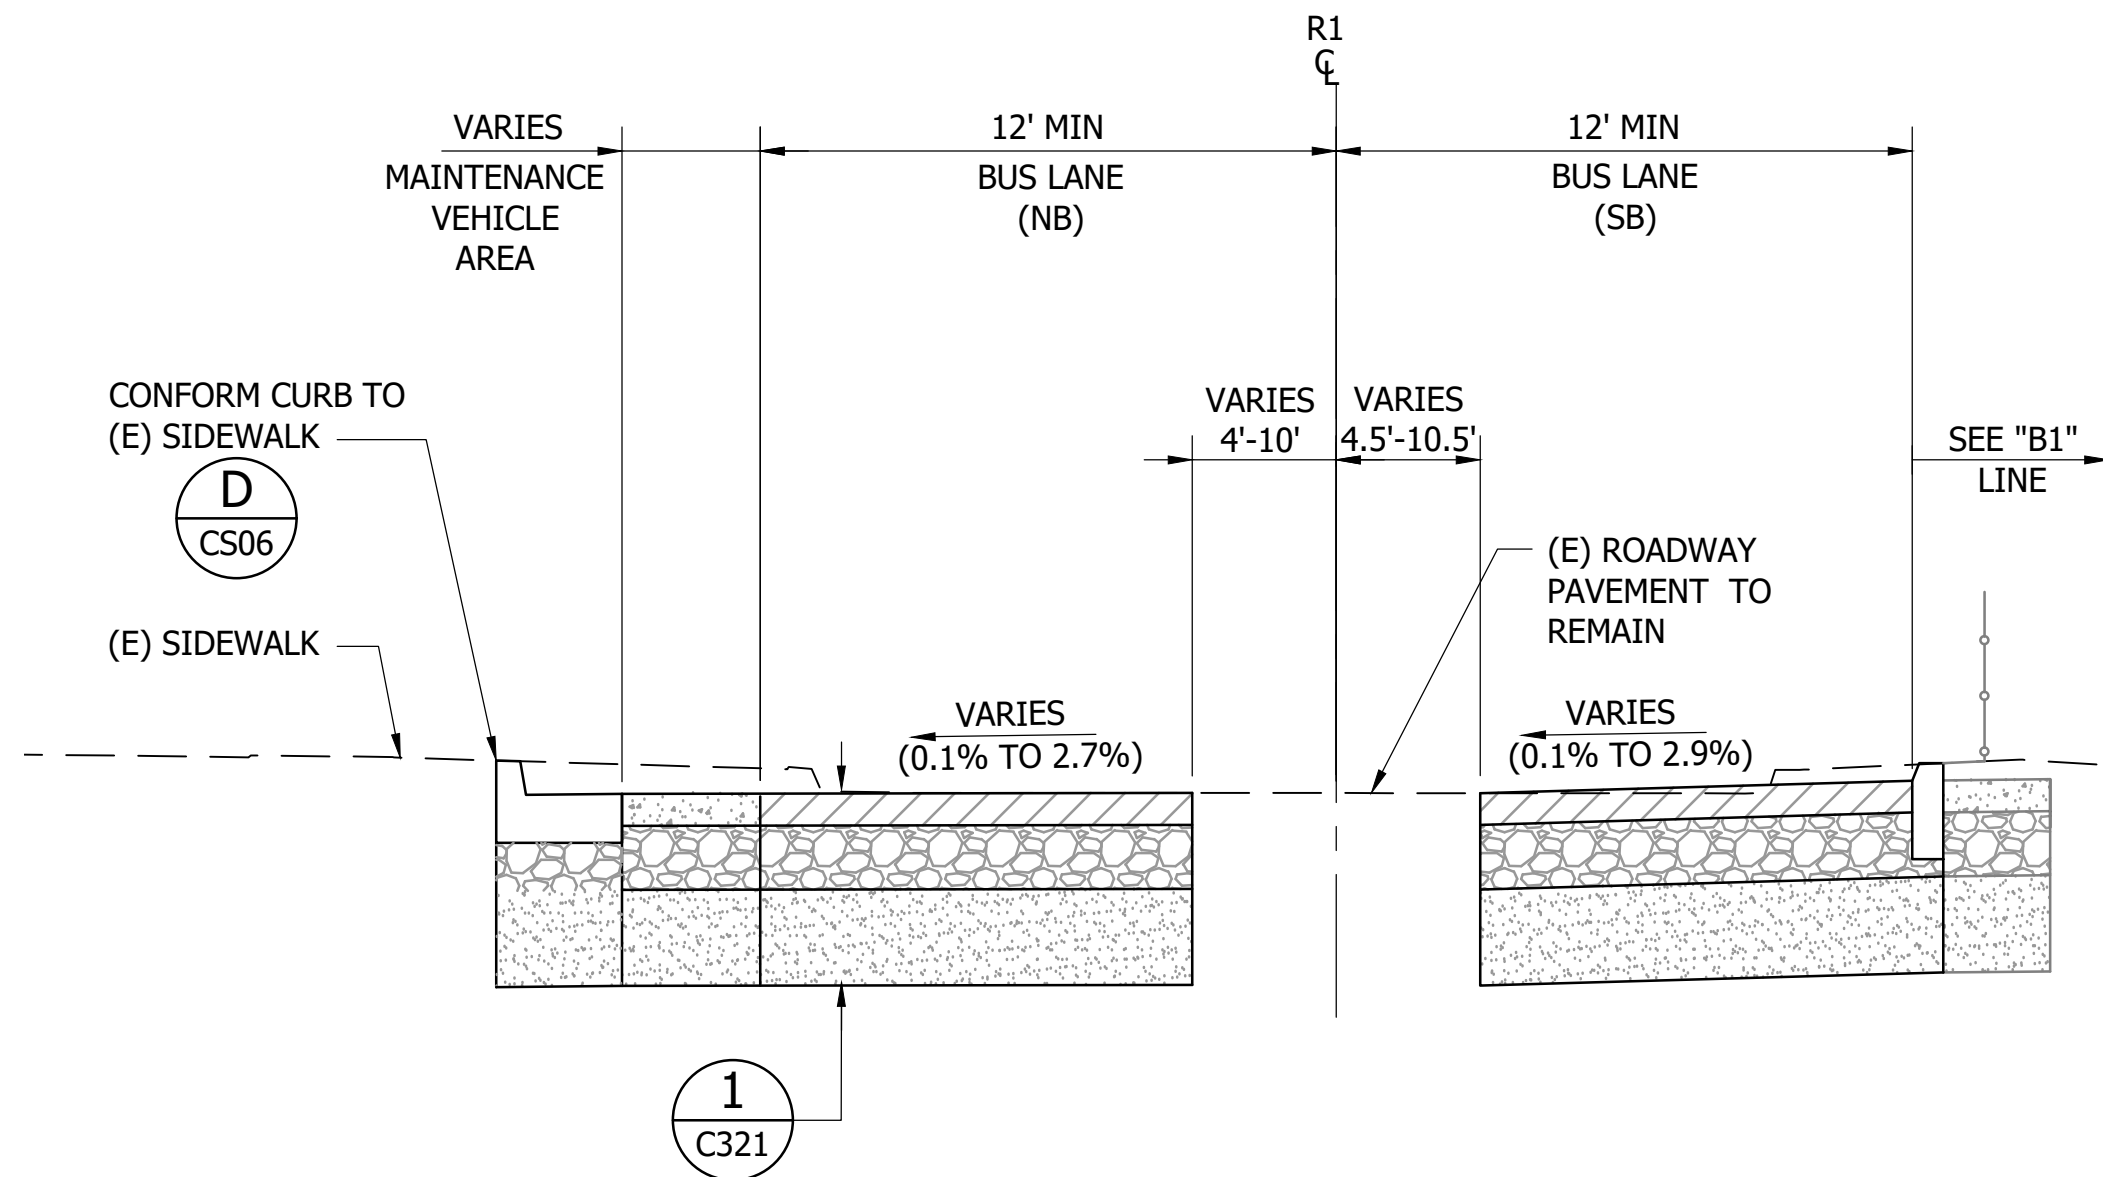

STA "R1" 7+52 TO 9+15 AND 11+90 TO 12+41

SECTION
NTS

Q
C324 C132, C133 C134

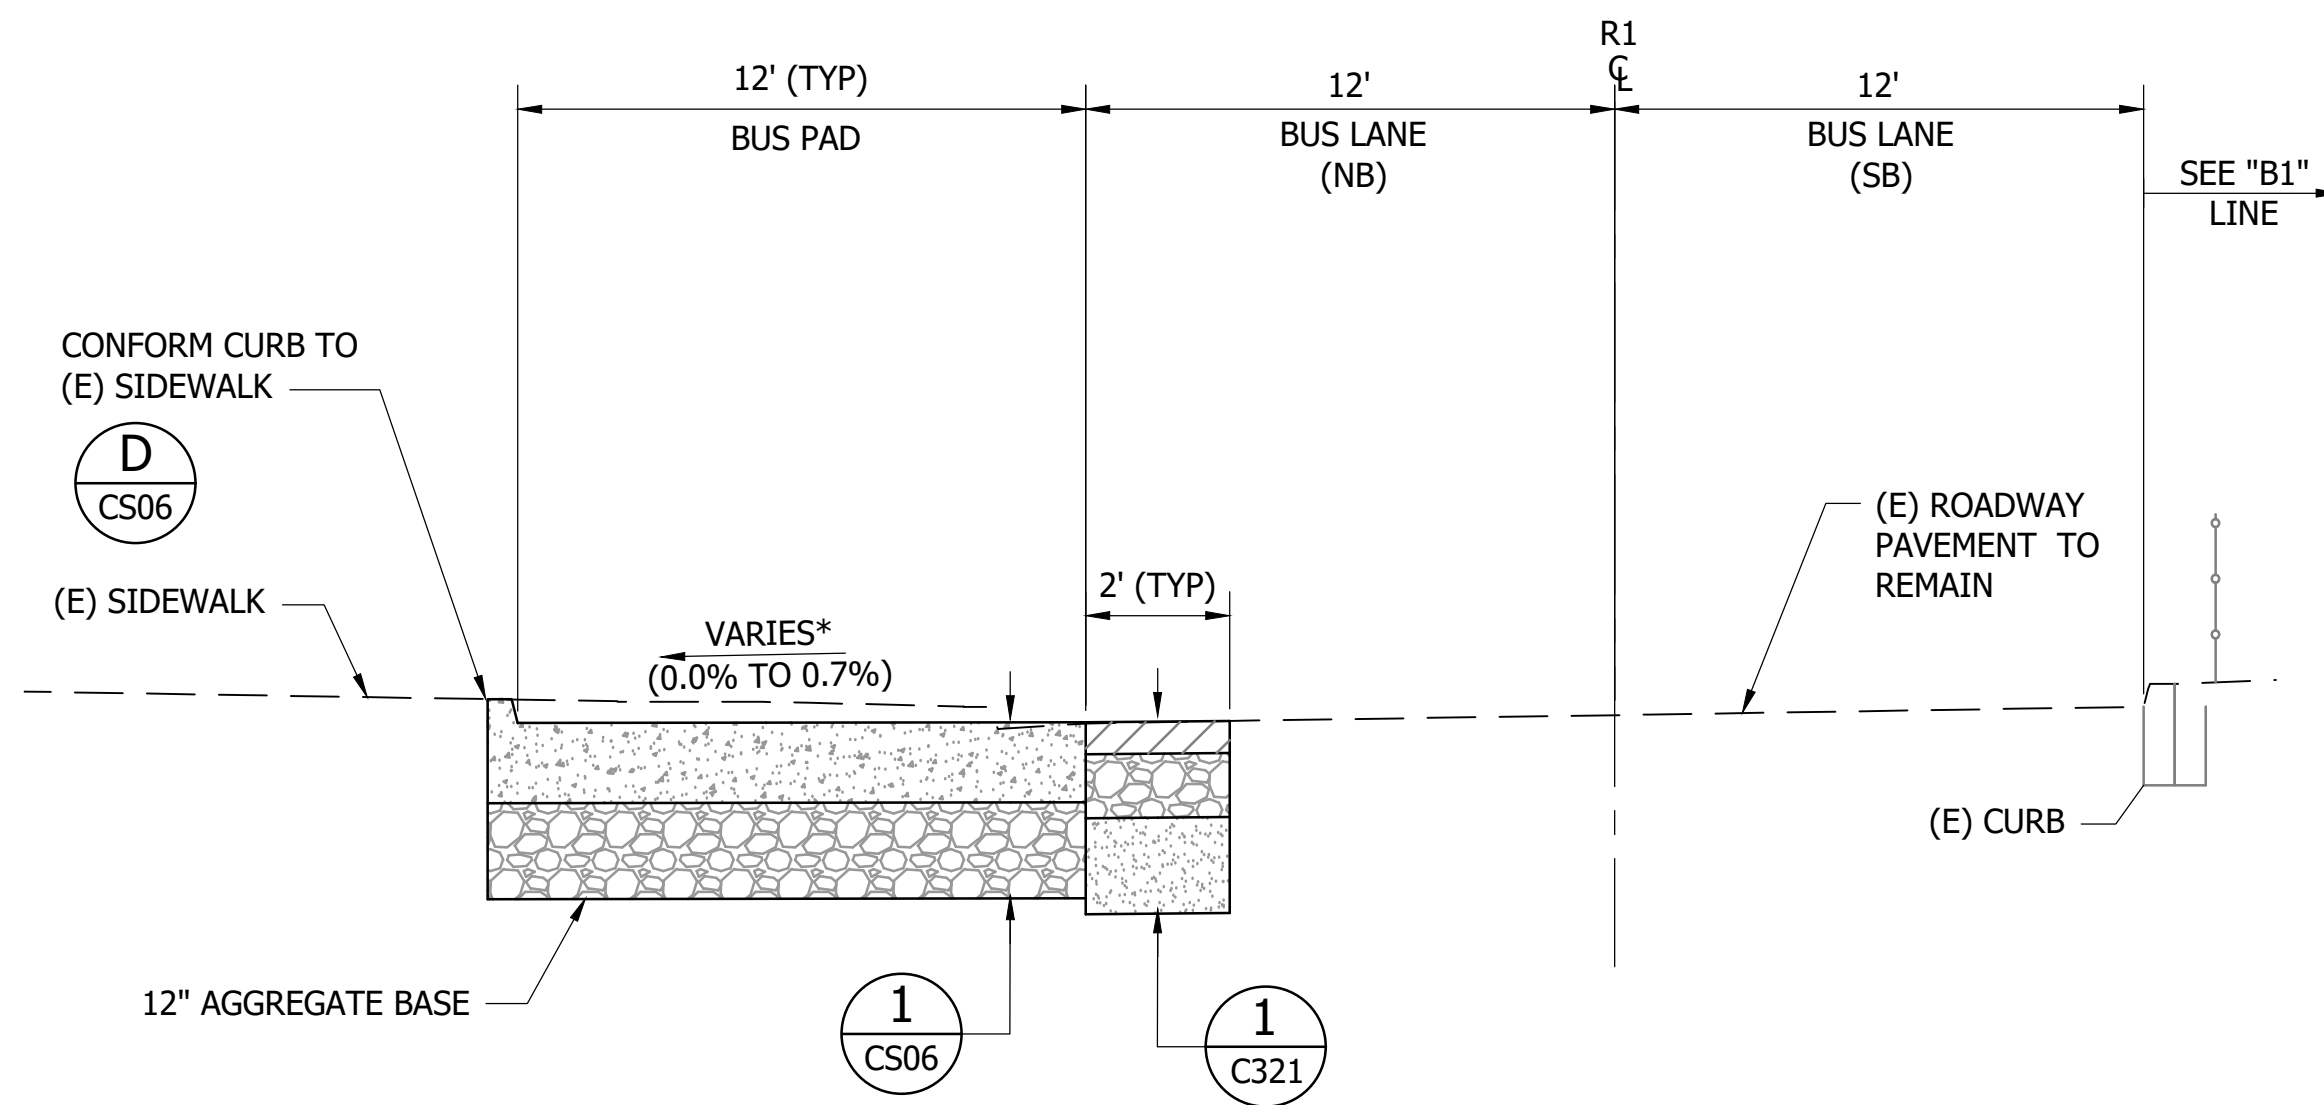

STA "R1" 9+54 TO 11+90

SECTION
NTS


R
C324 C133

NOTES:

- CROSS-SLOPES SHOWN ON SECTIONS. SEE GRADING PLANS FOR CONTINUATION, DIRECTION, SLOPE AND ELEVATIONS.
- FOR GATE AND LANDSCAPING DETAILS SEE LANDSCAPE DRAWINGS.
- FOR EXTENTS OF NEW TURNOUT CONSTRUCTION SEE SITE PLANS. FOR BUS PAD PAVEMENT STRUCTURAL SECTION SEE SHEET CS06 DETAIL 1.
- FOR EXTENTS OF ROADWAY AND PAVEMENT MODIFICATIONS SEE SITE PLANS.
- SECTIONS ARE SHOWN IN THE DIRECTION OF INCREASING STATIONING.
- FOR CURB TYPE AND EXTENTS SEE SITE PLANS.
- FOR CONTINUATION SEE CORRESPONDING TYPICAL CROSS SECTION ON B1 ALIGNMENT.

REV.	DATE	BY	CKD	APP.	DESCRIPTION
P	12/20/24				ISSUED FOR BID

DESIGNED:
T. TANGAREEAROON
DRAWN:
L. REYES
CHECKED:
K. SEYMOUR
APPROVED:
K. SEYMOUR
DATE:
12/20/24

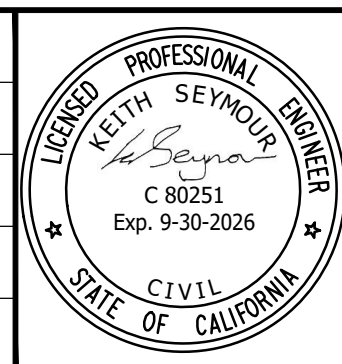

SAN FRANCISCO BAY AREA RAPID TRANSIT DISTRICT	
WSP USA INC.	WSP USA INC.
SUBMITTED <i>Joyce L</i>	APPROVED <i>Qar</i>

DUBLIN/PLEASANTON ACCESS IMPROVEMENTS	
IRON HORSE TRAIL TYPICAL CROSS SECTIONS SHEET 4 OF 4	
CADD FILENAME 57RR-112-C324-P.DWG	CONTRACT NO. 57RR-112
SIZE: SCALE D AS NOTED	REV. P
CONTRACT SHEET NO. C324	PAGE NO. 062