


IRON HORSE TRAIL FINAL CONDITION

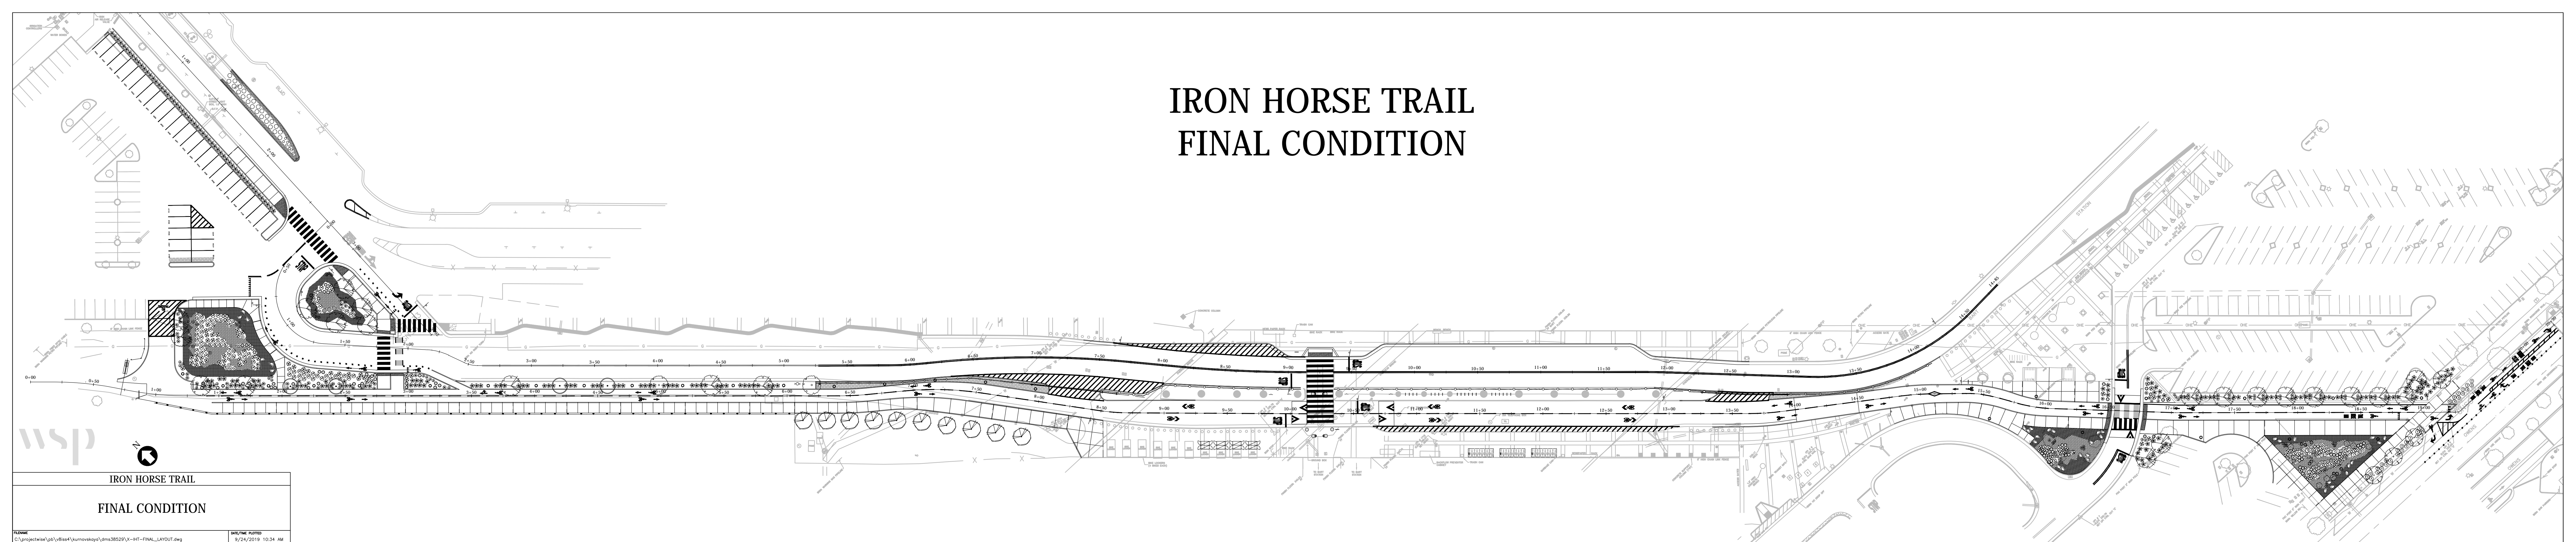

wsp

IRON HORSE TRAIL
FINAL CONDITION

FILENAME: C:\projectwise\pb\vis4\kurnovakaya\dms38529\X-IHT-FINAL_LAYOUT.dwg
DATE/TIME PLOTTED: 9/24/2019 10:34 AM