


**TO TODOS SANTOS
PLAZA & THE CENTRAL
BUSINESS DISTRICT**

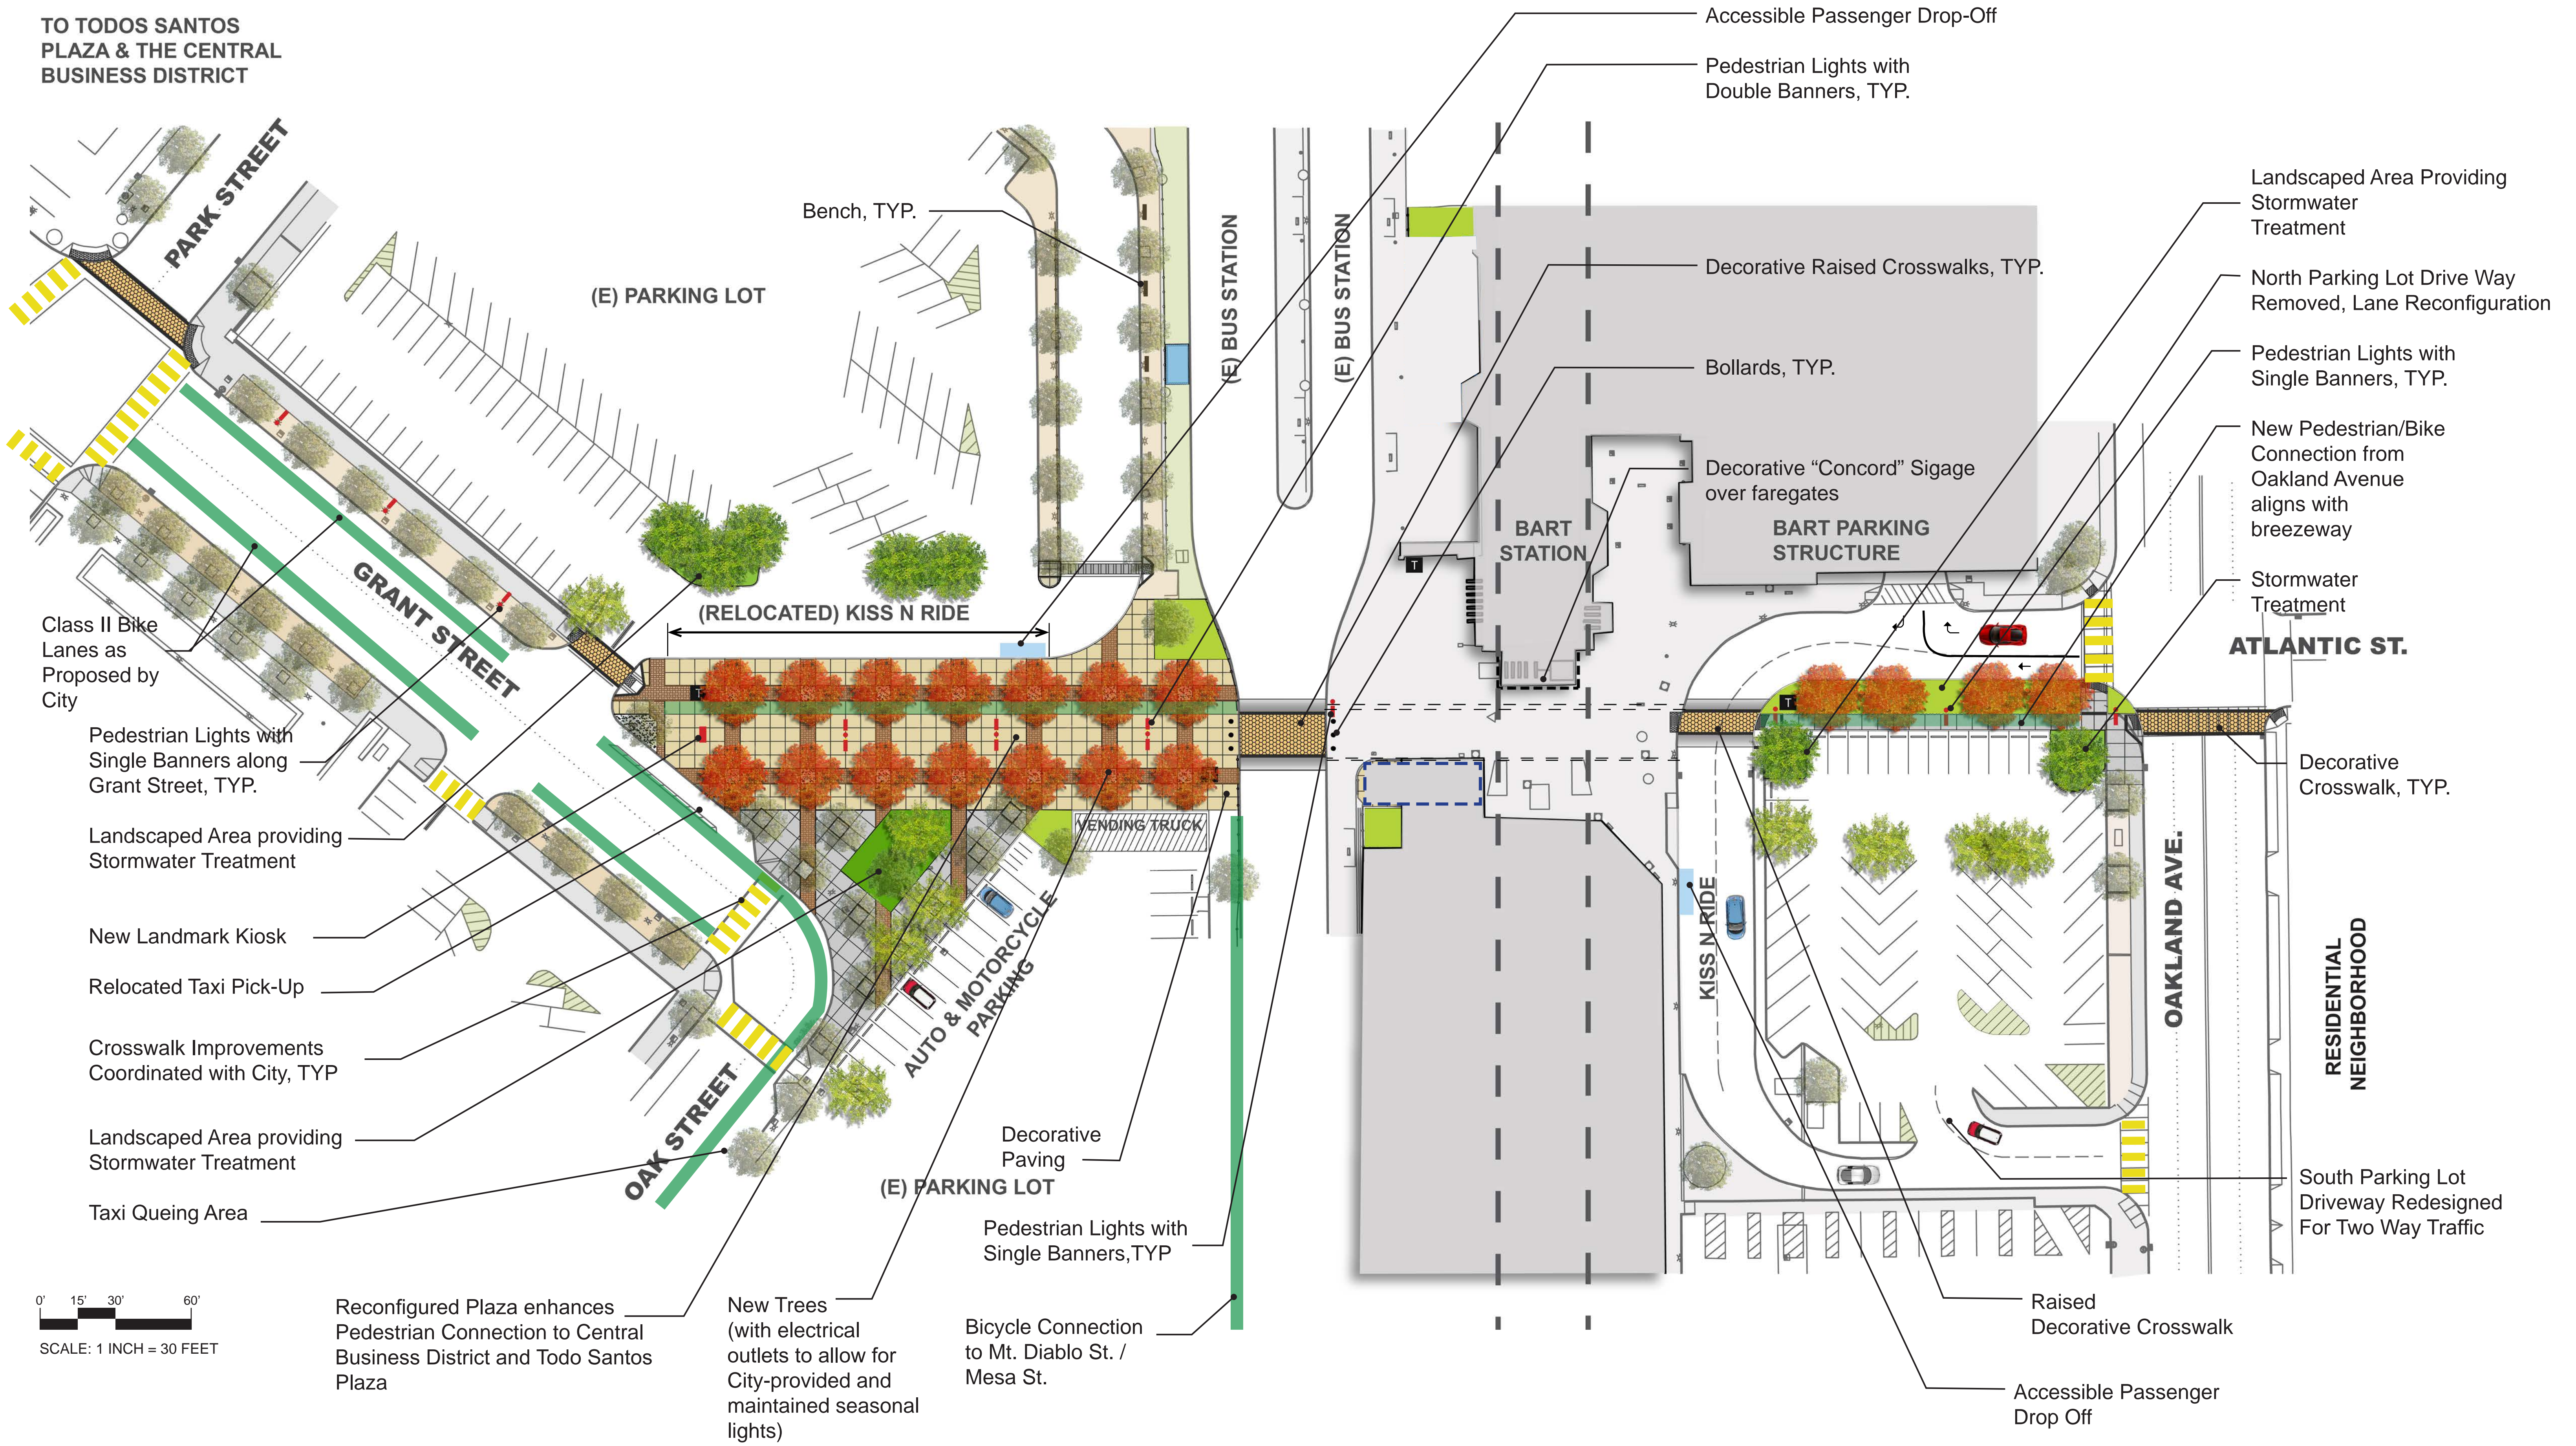

0' 15' 30' 60'
SCALE: 1 INCH = 30 FEET

Concord BART Station Plaza Improvements

